


NOTES:
 1. ALL DISTANCES ARE HORIZONTAL GROUND DISTANCES IN U.S. SURVEY FEET UNLESS OTHERWISE NOTED.
 2. AREAS SHOWN HEREON WERE COMPUTED USING THE COORDINATE METHOD.
 3. UNITS NOT SURVEYED ARE SHOWN AS DASHED LINES FROM INFORMATION REFERENCED ON THE FACE OF THIS PLAN.
 4. PROPERTY MAY BE SUBJECT TO ANY/ALL EASEMENTS AND RESTRICTIONS OF RECORD. THIS MAP IS A CORRECT REPRESENTATION OF THE LAND PLAT AS A RECORDED AND HAS BEEN PREPARED WITHOUT THE BENEFIT OF A TITLE REPORT. A NORTH CAROLINA LICENSED A TITLE REPORT SHOULD BE CONSULTED REGARDING CORRECT CHAIN OF TITLE AND LOCATION OF EASEMENTS, AND OTHER TITLE QUESTIONS REVEALED BY TITLE EXAMINATION.

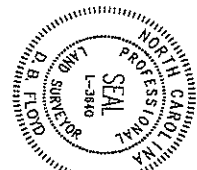


THIS EXHIBIT MAP IS OF AN EXISTING PARCEL OR PARCELS OF LAND AND DOES NOT CREATE A NEW STREET OR CHANGE AN EXISTING STREET.
PRELIMINARY
 OF PLOT, THIS L-3840
 DATE _____

THIS MAP IS ONLY INTENDED FOR THE PARTIES AND DOES NOT CREATE A NEW STREET OR CHANGE AN EXISTING STREET.
 THIS MAP MAY NOT BE A CERTIFIED SURVEY AND IS NOT BE REVIEWED BY A LOCAL GOVERNMENT. APPLICABLE LAND AND PLANNING REGULATIONS AND HAS NOT BEEN REVIEWED FOR COMPLIANCE WITH RECORDING REQUIREMENTS FOR PLATS.

SEBACKS PER ENGINE
 FRONT 30'
 SIDE 10'
 REAR 35'
 SIDE STREET 35'
 COINGS R-10

NOTE:
 THIS PROPERTY IS NOT TO BE USED FOR SPECIAL FLOOD HAZARD AREA FROM RIS.

THURMAN & BRENDA
 WATSON
 D.B. 1618, PG. 0927

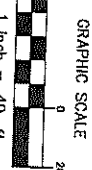

DATE OF SURVEY: 06/28/2021


REVISION:



PROJECT: 21-31
 SUBMITTED BY: AMARINDO
 DRAWN BY: JX YANG
 SCALE: 1"=40'
 DATE: 01/29/2021

REID JOHNSON
 S 13TH STREET/IRWIN
 LOT 1 MAP F SUBDIVISION
 DUKE HWY., HARNETT CO., NC
 P.B. 2021, PG. 549 PIN: 0597-50-2566

PILOT PLAN

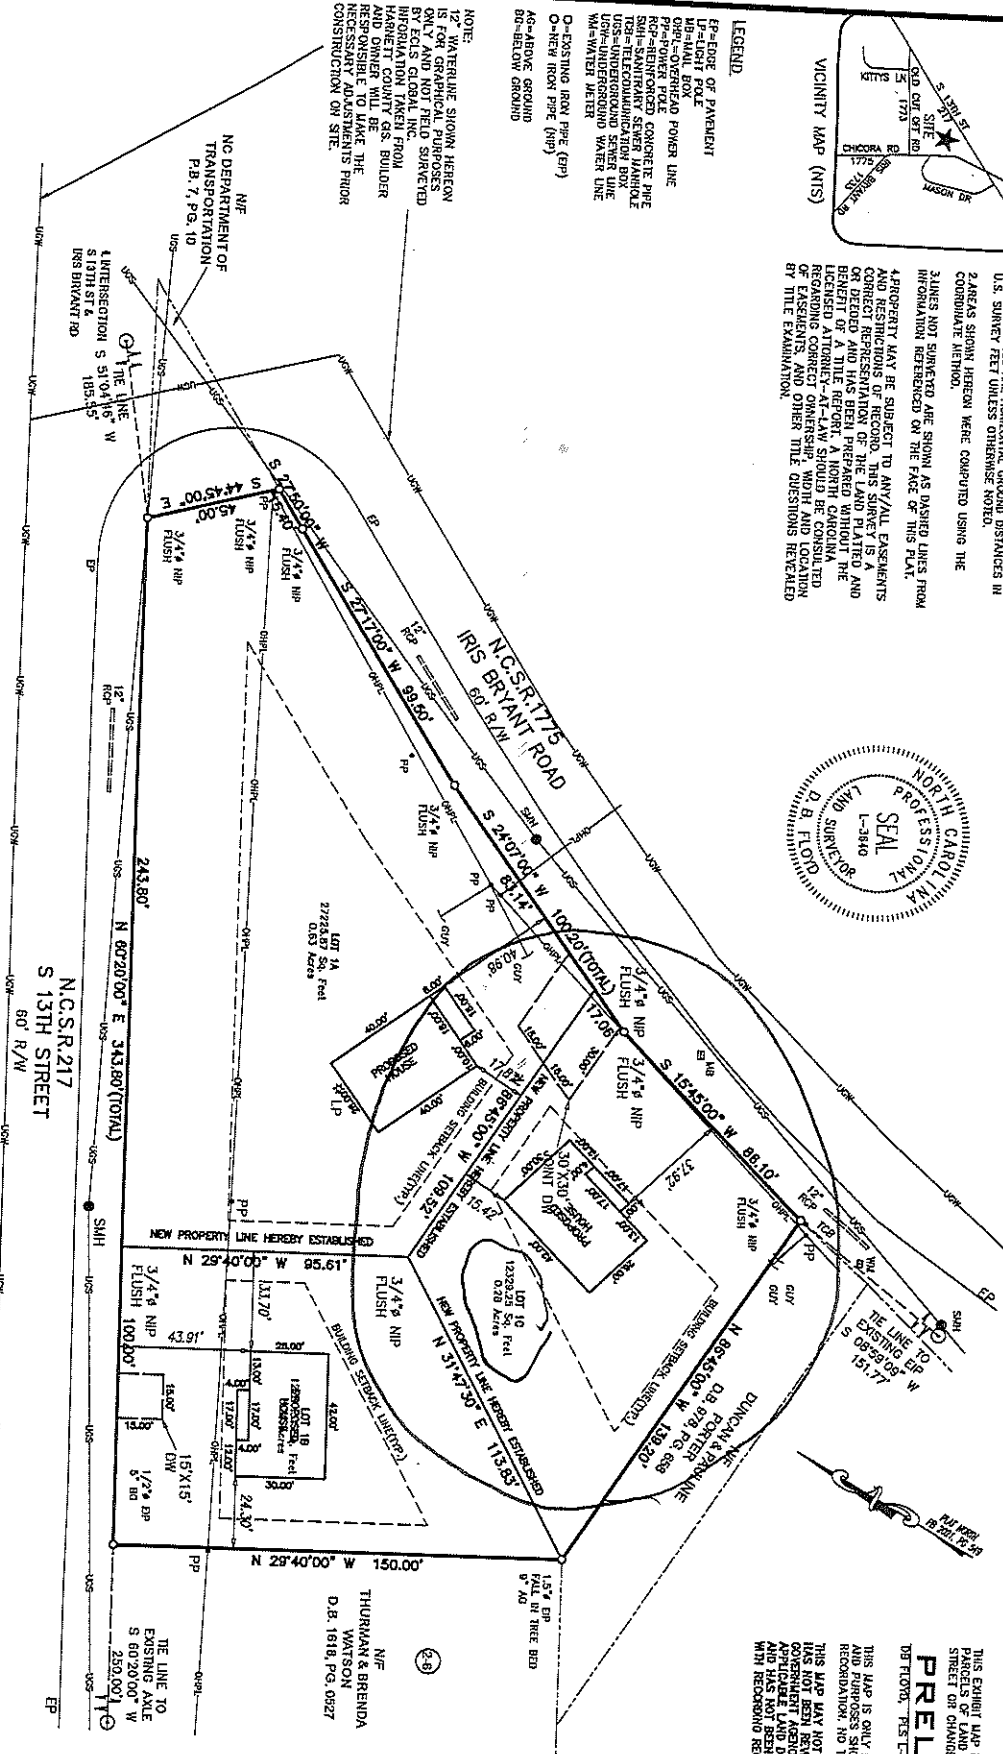

- LEGEND:
- EP-EDGE OF PAVEMENT
 - LP-LIGHT POLE
 - MB-MAIL BOX
 - OP-OVERHEAD POWER LINE
 - CP-CONCRETE PIPE
 - RP-REINFORCED CONCRETE PIPE
 - SM-SANITARY SEWER MANHOLE
 - TM-TELECOMMUNICATION BOX
 - UM-UNDERGROUND UTILITY LINE
 - WM-WATER METER
 - OC-CASTING IRON PIPE (CIP)
 - OR-OTHER IRON PIPE (OIP)
 - AG-AERIAL GROUND
 - BO-BELOW GROUND

NOTE:
 1. WATERLINE SHOWN HEREON IS FOR INFORMATIONAL PURPOSES ONLY AND IS NOT TO BE CONSIDERED FOR CONSTRUCTION TAKEN FROM HARNETT COUNTY S.S. BUILDER INFORMATION WILL BE THE NECESSARY ADJUSTMENTS PRIOR TO CONSTRUCTION ON SITE.