

FILED FOR RECORD
 JOHN CHRISTOPHER BRANCA
 NC PID: 021007 0324
 DB: 12E, PG: 310
 PB: PC #F, PG: 734 B

JOAN MESSER PARKER
 & A.B. PARKER, JR
 NC PID: 021007 0045 01
 DB: 10E3, PG: 694
 PB: PC #F, PG: 734 A&C
 20.43 ACRES REMAINING

6 87°50'01" E
 483.41'

REVIEW OFFICER'S CERTIFICATE

STATE OF NORTH CAROLINA
 COUNTY OF HARNETT

I, Sheila K. Burnett
 COUNTY CLERK, CERTIFY THAT THE
 CERTIFICATION IS AFFIXED HERETO
 FOR RECORDING.

DATE 11-23-21 REVIEWER Sheila K. Burnett

HARNETT COUNTY REGISTER

STATE OF NORTH CAROLINA, H


THIS INSTRUMENT WAS PRESENTED

RECORDING THIS 23rd DAY

AT 2:50 PM

Matthew S. Willis
 REG. OF DEEDS

JOAN MESSER PARKER
 & A.B. PARKER, JR
 NC PID: 021007 0045 01
 DB: 10E3, PG: 694
 PB: PC #F, PG: 734 A&C
 20.90 ACRES

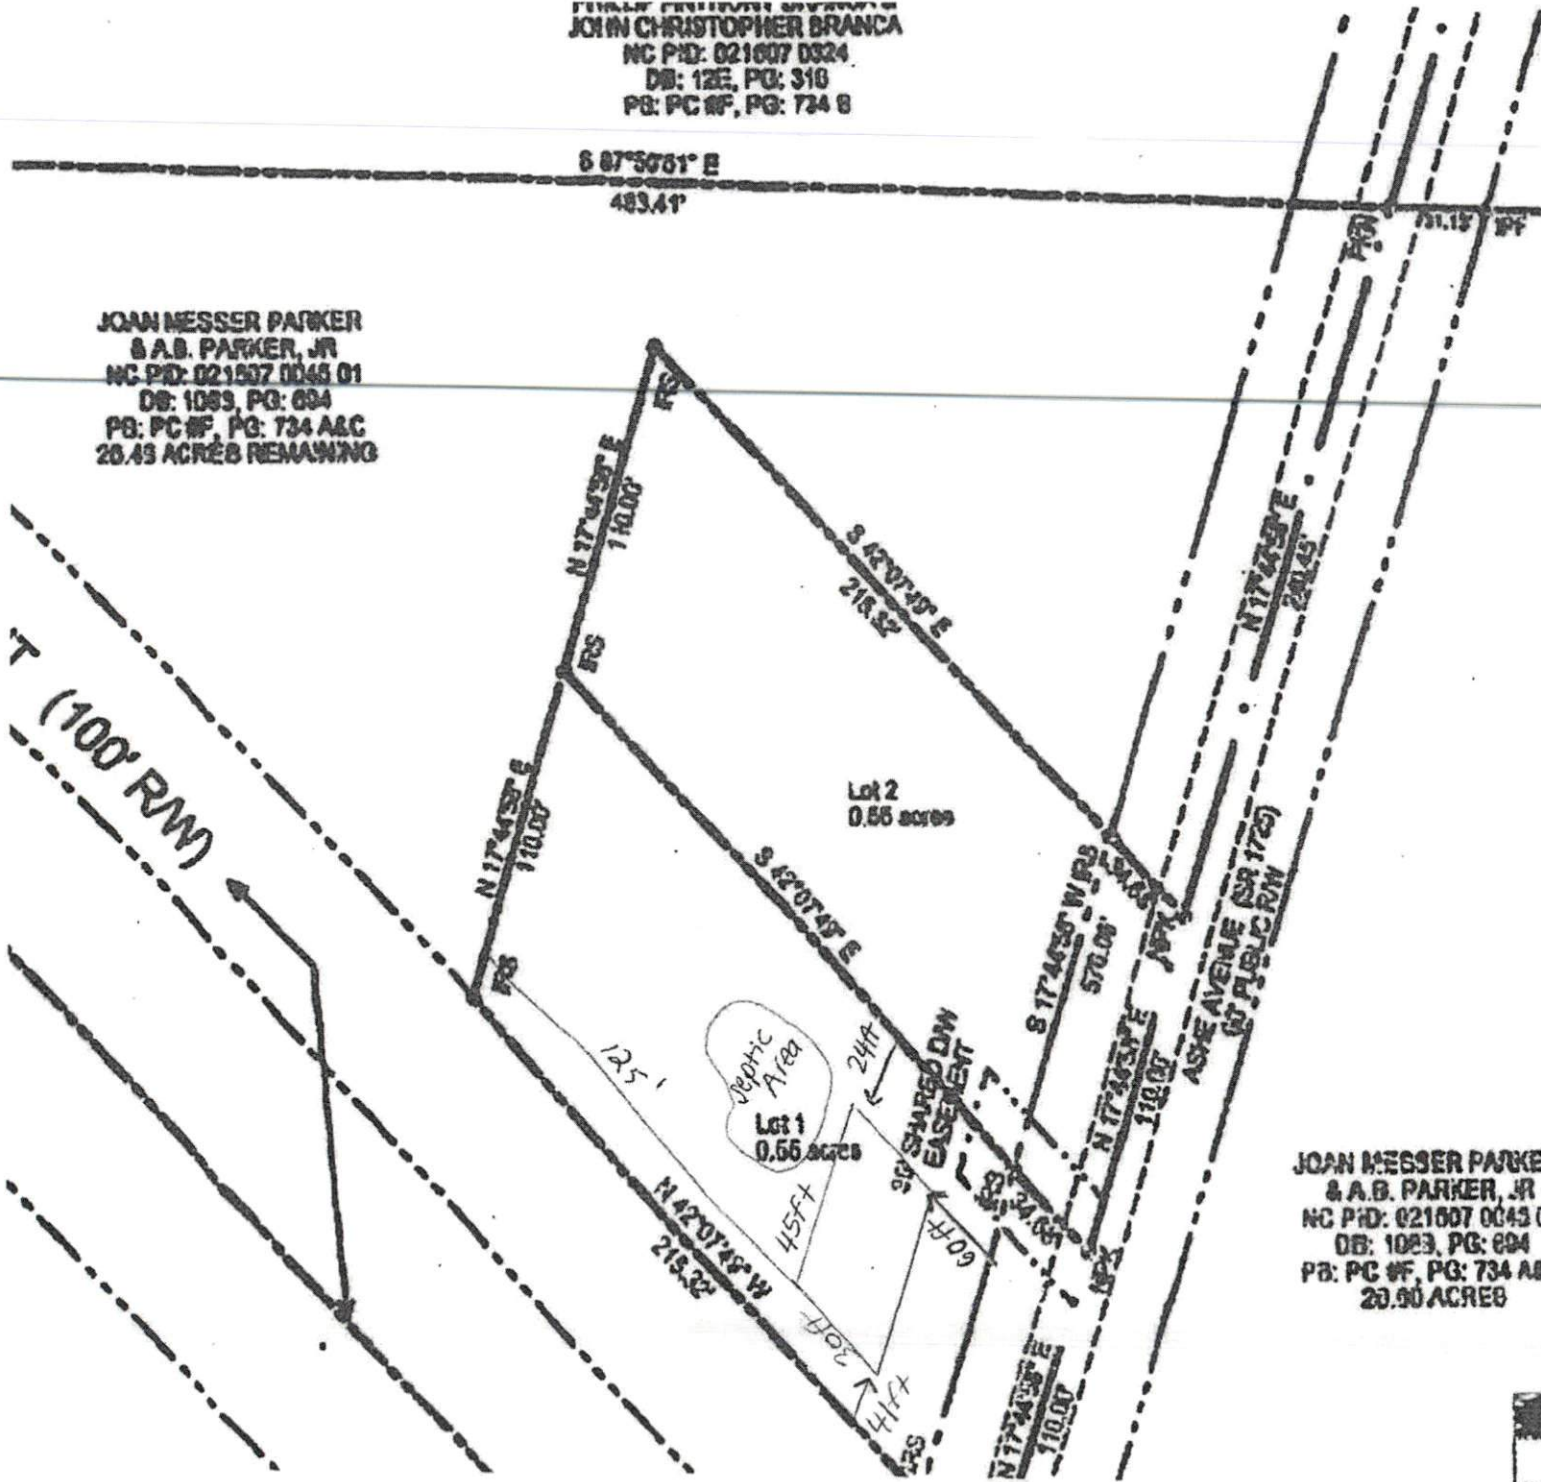

1" = 60'

