

FILED PUBLIC RECORDS
 JOHN CHRISTOPHER BRANCA
 NC PD: 021007 0924
 DB: 12E, PG: 310
 PB: PC #F, PG: 734 B

6 07°59'01" E
 483.41'

JOAN MESSER PARKER
 & A.B. PARKER, JR
 NC PD: 021007 0045 01
 DB: 10B3, PG: 094
 PB: PC #F, PG: 734 A&C
 26.49 ACRES REMAINING

REVIEW OFFICER'S CERTIFICATE

STATE OF NORTH CAROLINA
 COUNTY OF HARNETT
 I, Sheila K. Bunet
 COUNTY CLERK, CERTIFY THAT THE MA
 CERTIFICATION IS AFFIXED WEE
 FOR RECORDING.

DATE 11-29-21 REVIEWED BY Sheila K. Bunet

HARNETT COUNTY REGISTER OF


STATE OF NORTH CAROLINA, IN

THIS INSTRUMENT WAS PRESENTED

RECORDING THIS 23rd DAY

AT 2:50 PM

Matthew S. Willis
 REG. OF DEEDS

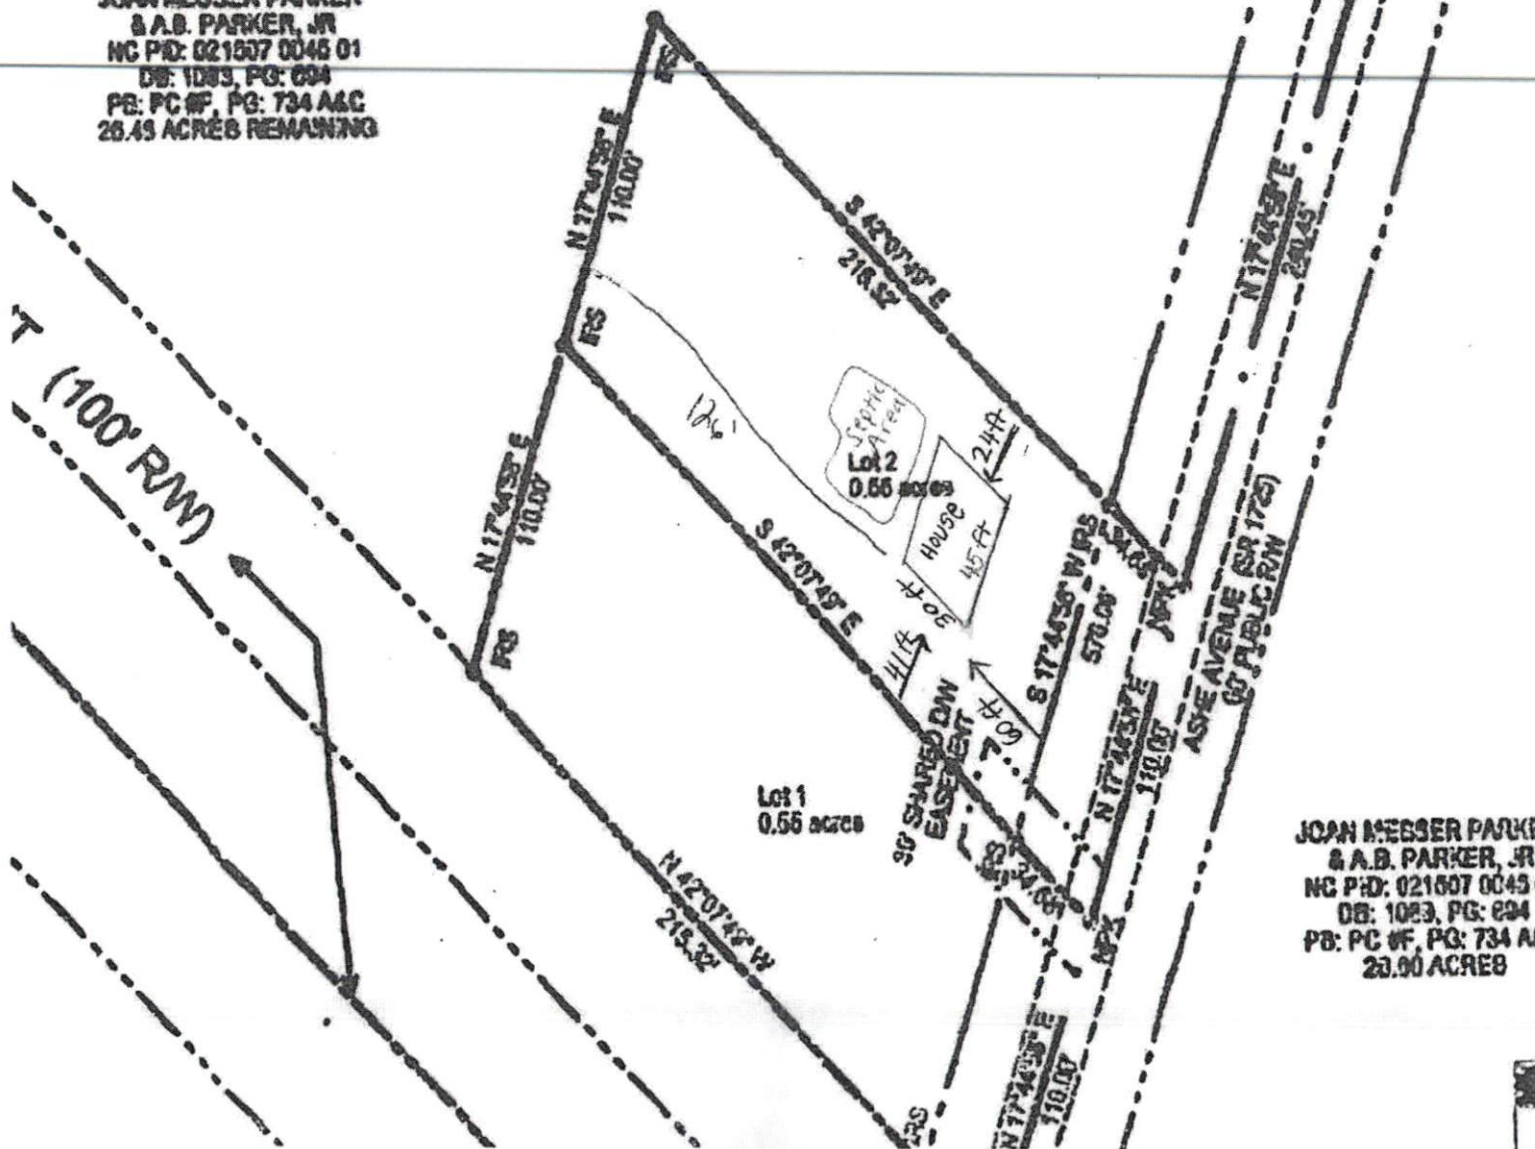

JOAN MESSER PARKER
 & A.B. PARKER, JR
 NC PD: 021007 0045 01
 DB: 10B3, PG: 094
 PB: PC #F, PG: 734 A&C
 26.90 ACRES

1" = 60'

