



6.0 FEET MAXIMUM HEIGHT RETAINING WALL

SCALE: NONE

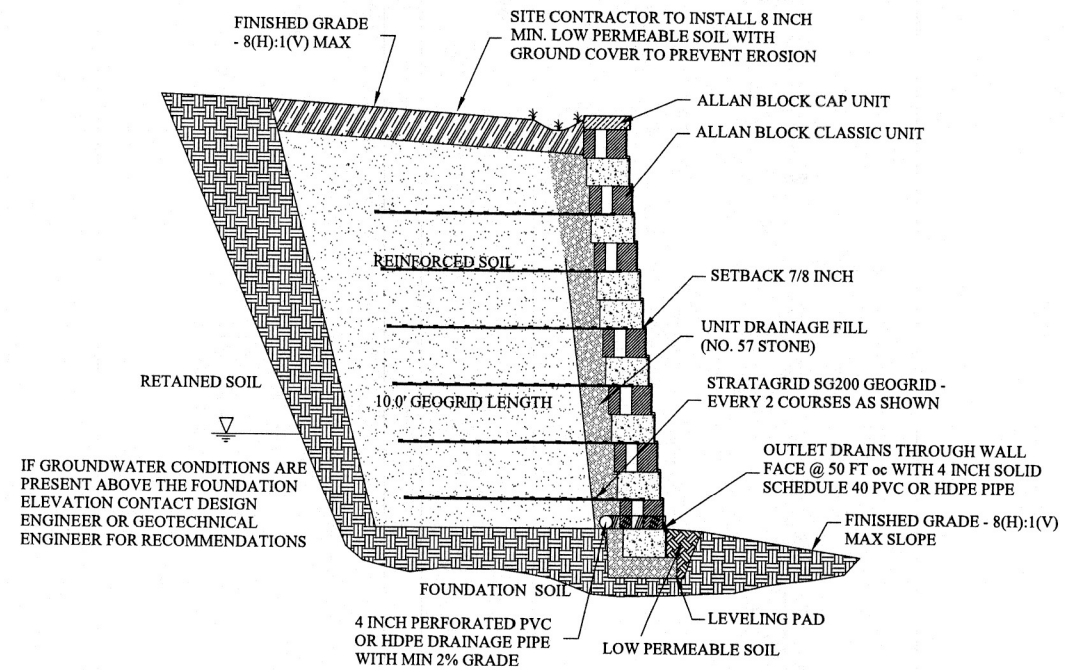

10.0 FEET MAXIMUM HEIGHT RETAINING WALL

SCALE: NONE

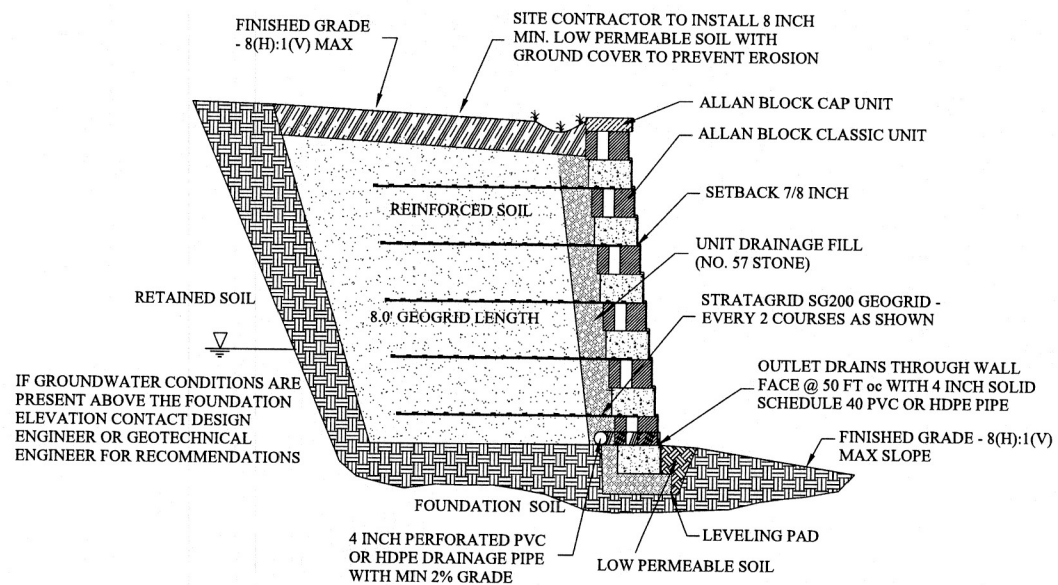

8.0 FEET MAXIMUM HEIGHT RETAINING WALL

SCALE: NONE

RETAINING WALL PROFILES

REV	DATE	DESCRIPTION

ISSUED FOR CONSTRUCTION
3-21-2022

DRAWN BY: BDH
DESIGNED BY: BDH
REVIEWED BY:

WELLONS RESIDENCE

1290 KEITH HILLS ROAD
LILLINGTON, NORTH CAROLINA
MARVEL PROJECT NO. 22-13490

SEAL



PO BOX 1955
GARNER, NORTH CAROLINA 27529
(919) 812-1375 • LICENSE NO. P-1332

SHEET

RW-3.0

3 OF 5