



LEGEND	
	Surveyed Property Line
	Right-of-Way Line
	Easement Line
	Property Line - Not Surveyed
	EIP - Existing Iron Pipe
	ISS - Iron Stake Set
	EIS - Existing Iron Stake

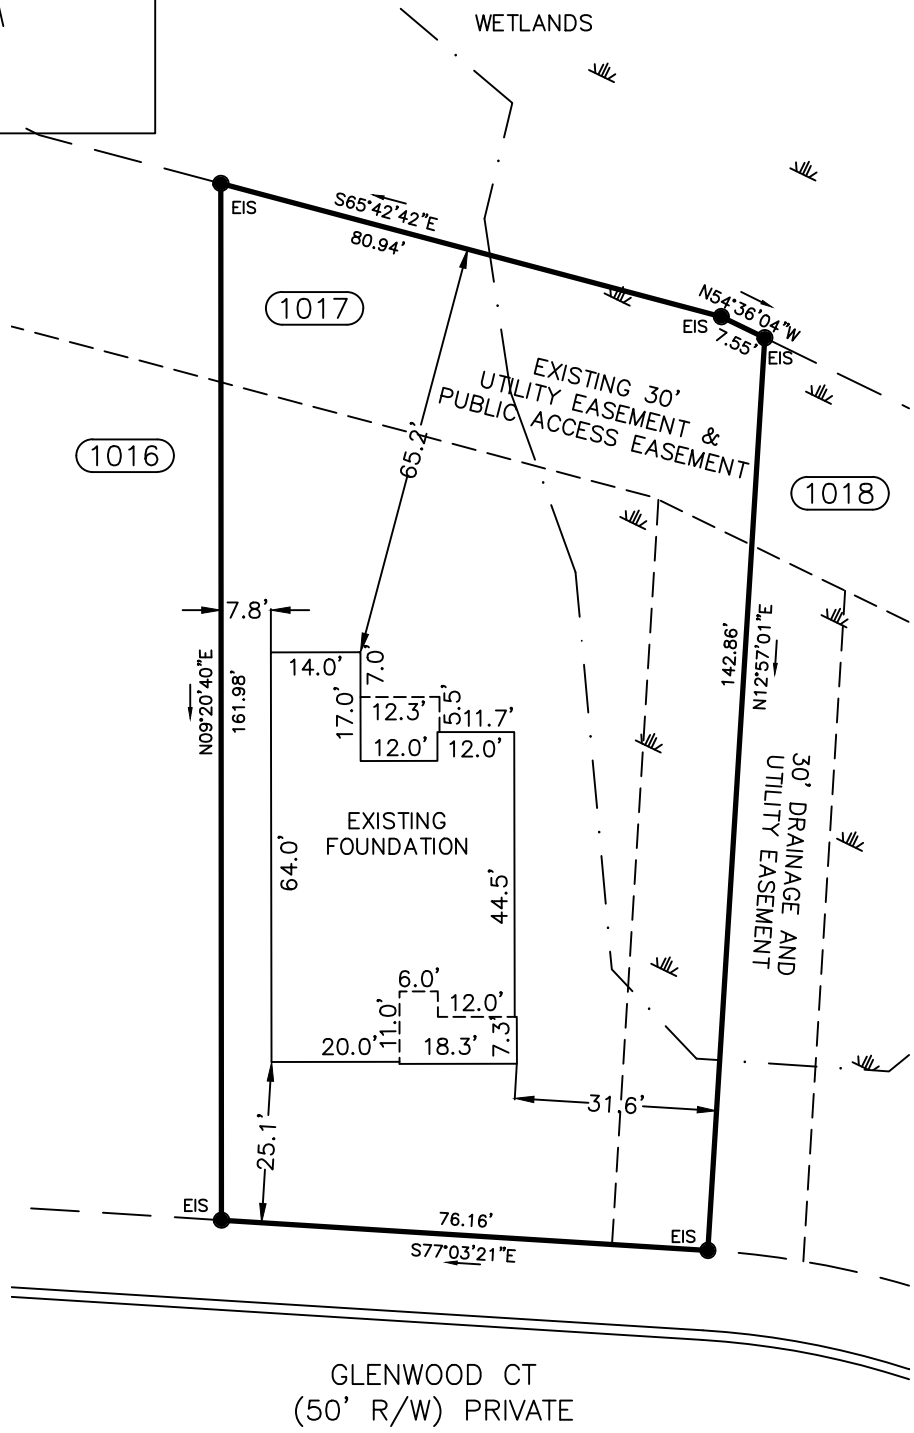

FOUNDATION

PROPERTY OF: MCKEE HOMES, LLC
 ADDRESS: GLENWOOD CT
 COUNTY: HARNETT
 DATE: JUNE 14, 2022
 SCALE: 1" = 30'
 SUBDIVISION: PLAT OF CORRECTION FOR ANDERSON CREEK CLUB MCKEE HOMES MAP BOOK 2020, PAGE 442

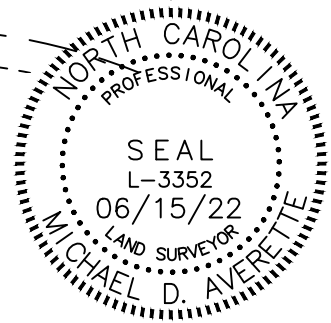

This map is not for recordation and can not be used for conveyances.

Averette Engineering Co., P.A.
 Established 1970
 CIVIL ENGINEERING
 LAND SURVEYING
 PLANNING

Address: 712 E. Lake Ridge Road Raeford, NC 28376
 Phone: (910) 488-5656
 Fax: (910) 488-0181
 License: C-0146
 Web: www.averette-eng.com

Michael D. Averette
 MICHAEL D. AVERETTE L-3352
 Professional Land Surveyor
 JUNE 15, 2022
 Date
 ACC-1017-FOUNDATION