

(60' PUBLIC R/W)

OWNER _____

STATE OF NO
COUNTY OF H

I, _____
CERTIFY THAT
AFFIXED MEE

R

I
H
S
T
F

INITY MAP (N.T.S.)

arolina, Wake County

I certify that this map was drawn under
an actual survey made under my supervision,
decision as calculated by latitudes and
000± that the boundaries not surveyed are
plotted from information in book SEF
his map was prepared in accordance with
ded.

I seal this _____ day of _____ 2011.

L-3247

PRELIMINARY PLAT
NOT FOR RECORDATION

Professional Land Surveyor No. L-3247. Certify to one or
wing as indicated thus
is of a survey that creates a subdivision of land within the
ity or municipality that has an ordinance that regulates parcels of
is of a survey that is located in such portion of a county or
that is unregulated as to an ordinance that regulates parcels of
is of a survey of an existing parcel or parcels of land
is of a survey of another category, such as the recombination
arcel, a court-order survey or other exception to the definition
n.
mation available to this surveyor is such that I am unable to
etermination to the best of my professional ability as to
obtained in (a) through (d) above.

ouldin, Professional Land Surveyor No. L-3247

JAMES W. BAILEY
MARY E. BAILEY
D.B.958, PG.296
PC#F, SLIDE 702-C


S:
37

REFERENCES AS SHOWN

PROPERTY SHOWN HEREON IS SUBJECT TO
ITS OF RECORD AFFECTING SAME.
E SEARCH HAS BEEN PERFORMED BY THIS
THE COURSE OF THIS SURVEY.
RVEYOR DOES NOT CERTIFY TO THE
R NON-EXISTENCE OF ANY UNDER
ITIES THAT MAY OR MAY NOT BE
THIS SITE.
O MONUMENTS FOUND WITHIN 2000' OF THIS SITE.
AP IS FOR RECOMBINATION PURPOSES ONLY.

OR RELIED UPON THE CITY OR COUNTY FOR
F ALL APPLICABLE ORDINANCE AND
NO INTERPRETATIONS OF THE ORDINANCES.

NA -HARNETT COUNTY

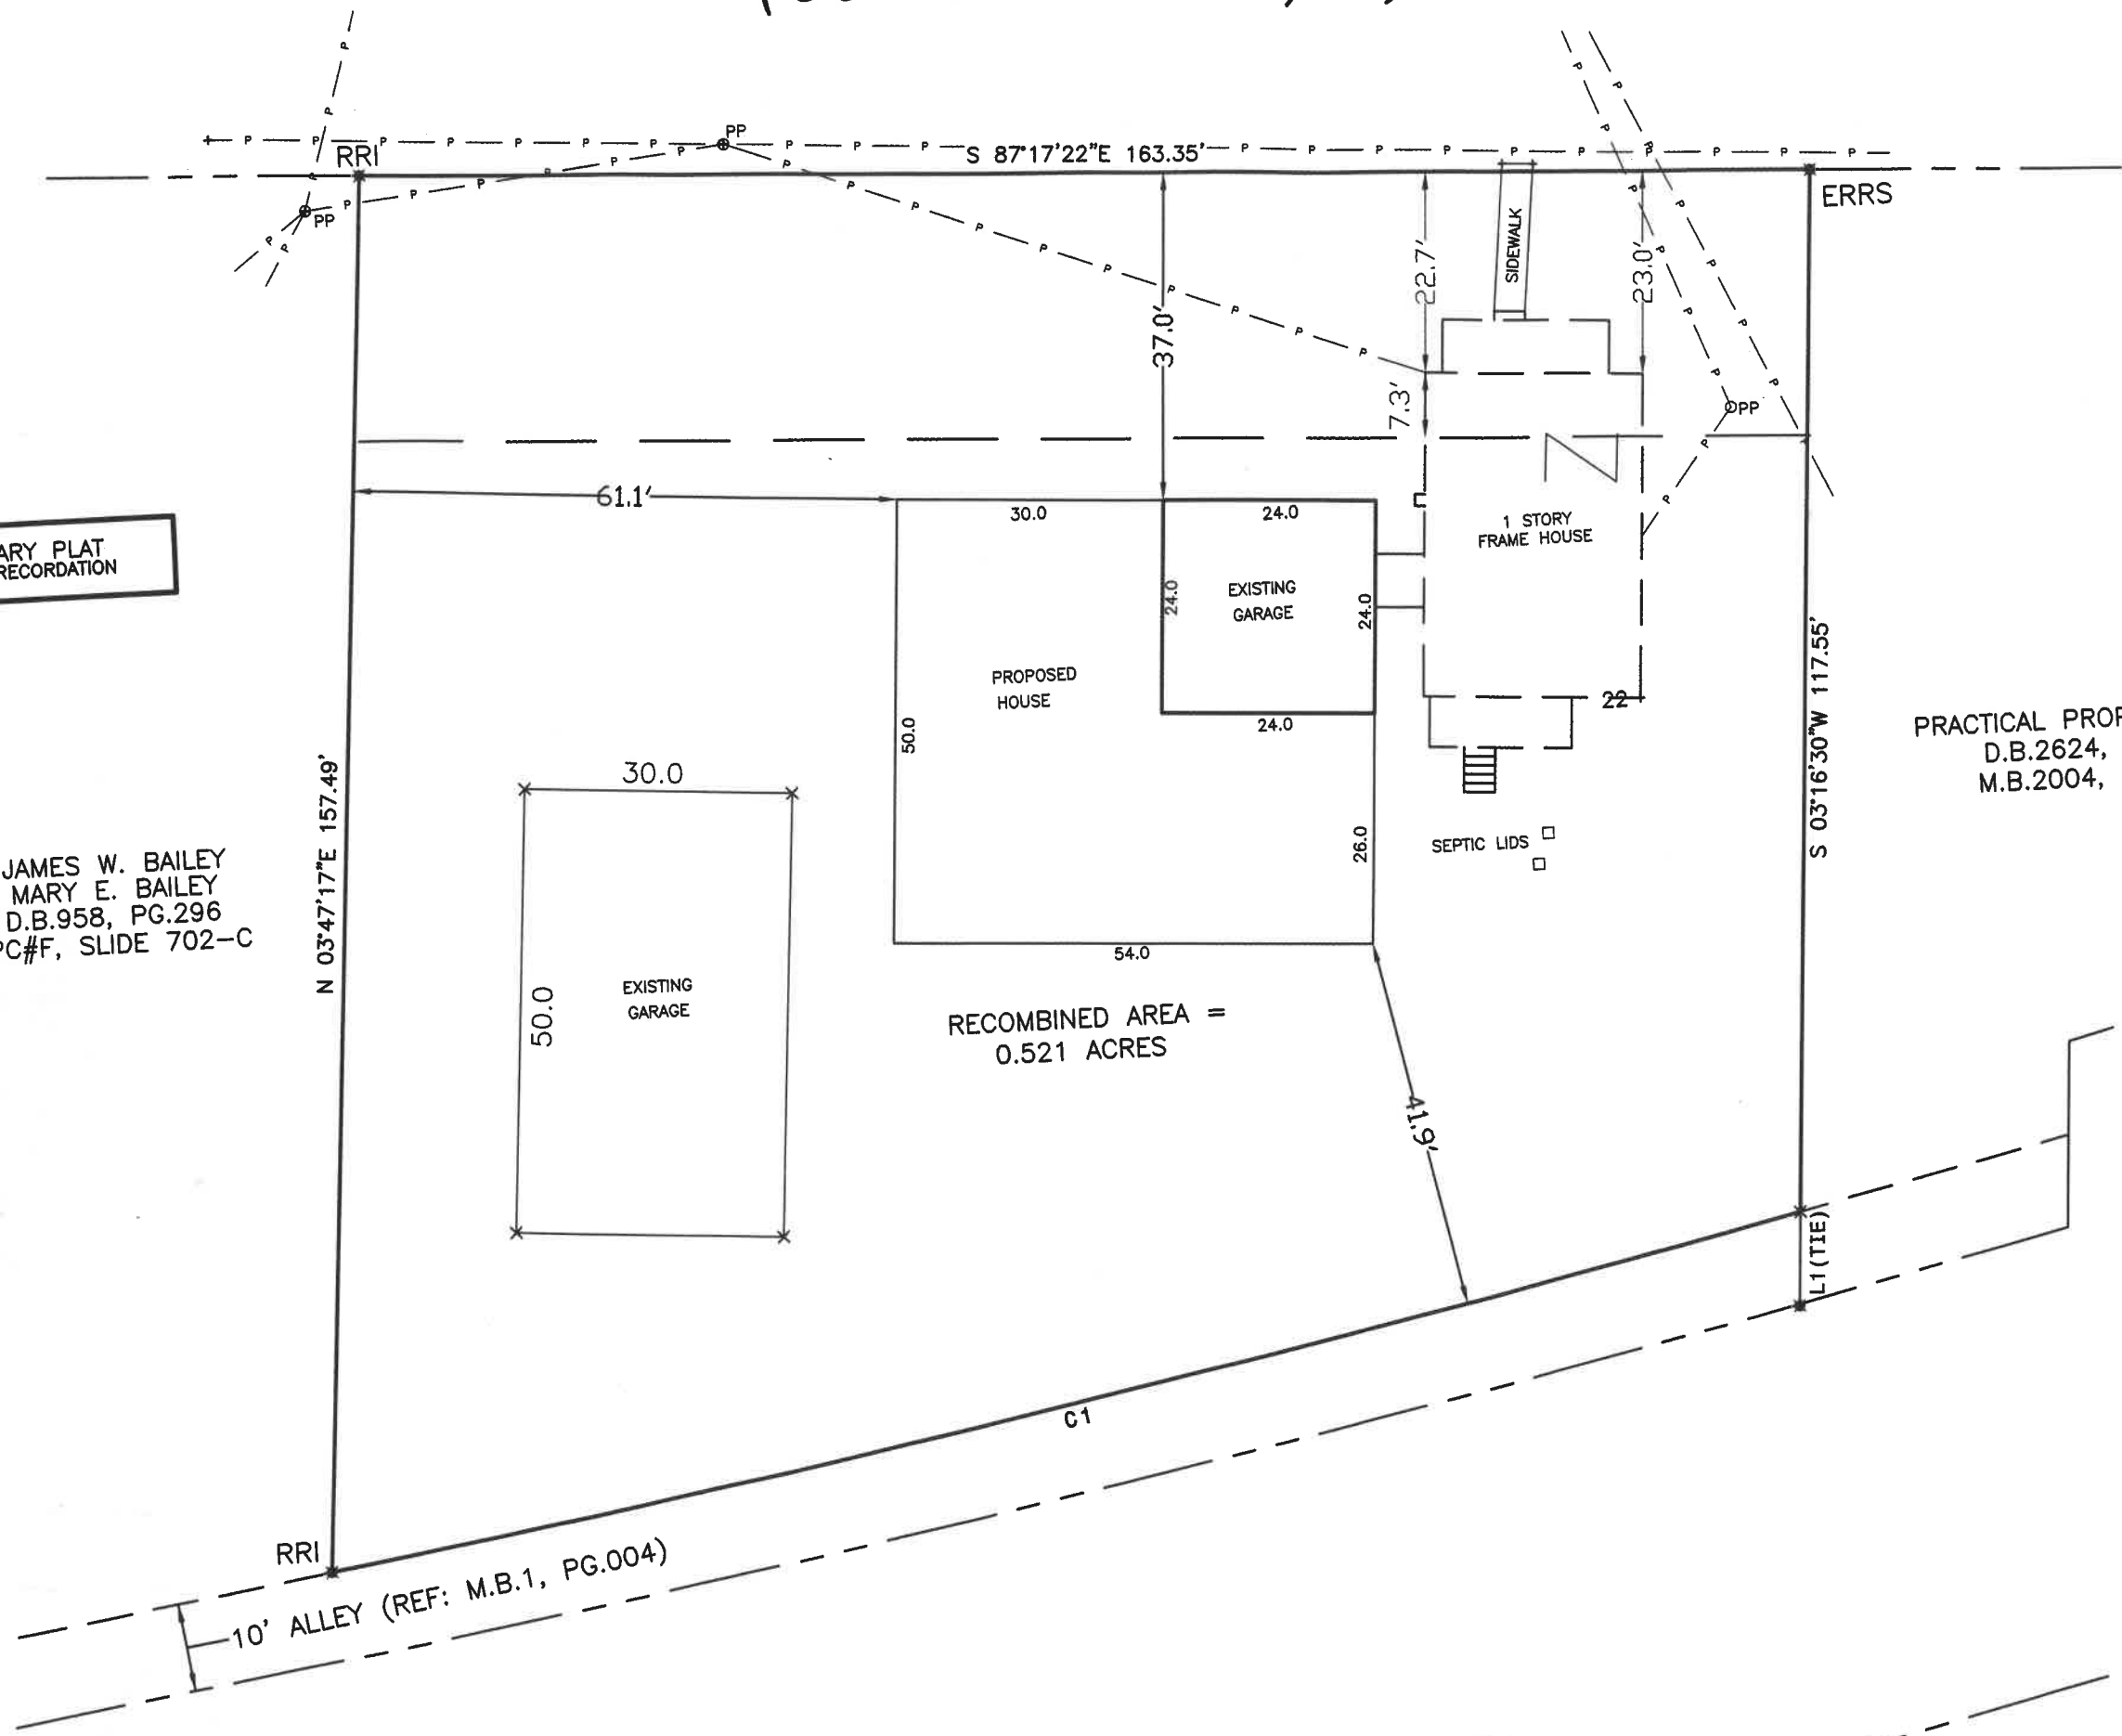

PRACTICAL PROPERTIES, L.L.C.
D.B.2624, PG.212
M.B.2004, PG.1270

Curve	Rad
C1	255'

OWN
LIFT
THO
GEI
12'
FU