

**RYAN HOMES—RLH
AREA CALCULATIONS**


DRIVEWAY	652 SF
LEADWALK	52 SF
PUBLIC WALK	1,137 SF
SOD	14,667 SF
WHC	47 LF
SHC	47 LF
PATIO	120 SF
HSE FACING	N. WEST

BUILDING SETBACK CHART


FRONT	30' MIN.
SIDE	10' MIN. (20' CORNER)
REAR	20' MIN.
IMPERVIOUS	2,365 (15%)

LEGEND

- ELEC. METER
- A/C UNIT

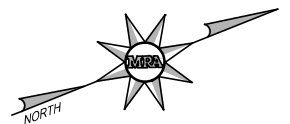

BUILDER
 RYAN HOMES
 5734 TRINITY ROAD, SUITE 200
 RALEIGH, NC 27607
 PHONE: 919-233-0793

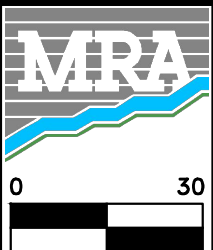

MORRIS & RITCHE ASSOCIATES OF NC, PC
 ENGINEERS, ARCHITECTS, PLANNERS, SURVEYORS AND LANDSCAPE ARCHITECTS
 5605 CHAPEL HILL ROAD, SUITE 112
 RALEIGH, NC 27607 PHONE:
 984-200-2103
 FIRM LICENSES C-4182 & G-492

www.mragta.com

**SITE PLAN
FOR
QUAIL GLEN
PHASE 6
LOT 172 FLORENTINE COURT**
 BLACK RIVER TOWNSHIP
 HARNETT COUNTY NORTH CAROLINA

SCALE: 1"=30'

DATE: JANUARY 18, 2022

DRAWN BY: JOE C.

DESIGN BY: JOE C.

REVIEW BY: DARYN A.

JOB NO.: 20314