


SEE RIGHT OF WAY DISCLAIMER
 CALLS SHOWN 30' SET CENTER LINE OF PARCELS
 REQUIRED BY NCDOT HAS NO LEGAL BEARING
 ON TITLE OF THIS PROPERTY.

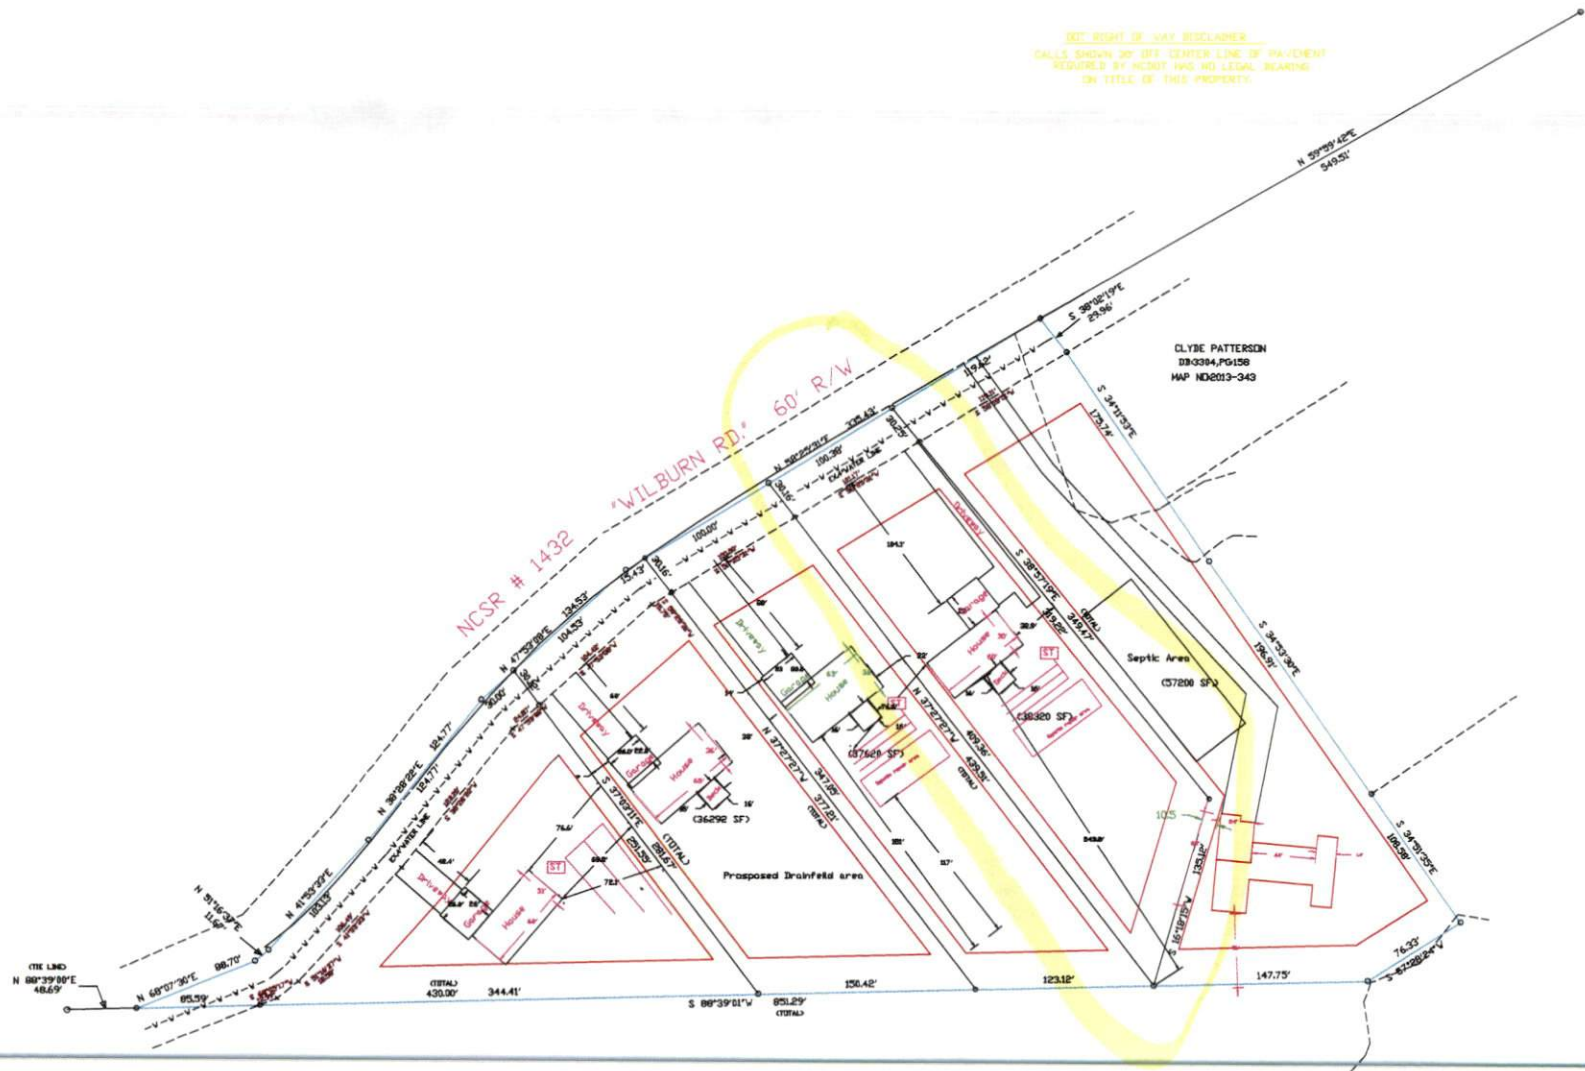

VICINITY MAP	SURVEY FOR:			BENNETT SURVEYS F-1304 1662 CLARK RD. LILLINGTON, NC 27546 (910) 893-5252	
	TOWNSHIP	COUNTY		SURVEYED BY:	TITLE BOOK
	STATE: NORTH CAROLINA	DATE:		DRAWN BY:	DRAWING NO.
	ZONES	WATERSHED DISTRICT	TAX PARCEL ID# PIN #	SCALE 1"=	CHECKED & CLOSURE BY: