

LEGEND:

- Subject Lot Boundary Line
- - - Adjoining Boundary Line
- - - R/W Right-of-Way Line
- - - C/L Centerline
- - - Easement Line
- - - MBS...Minimum Building Setback
- - - OHE...Overhead Electric Line
- △ CP Calculated Point


FEMA FLOOD HAZARD STATEMENT

The subject property shown on this plat is located within the FEMA "Zone X" (Minimal Flood Risk) Area as shown on FIRM Number: 3720058800J Effective date: 10/3/2006

NC GRID NORTH



Map #2021-431

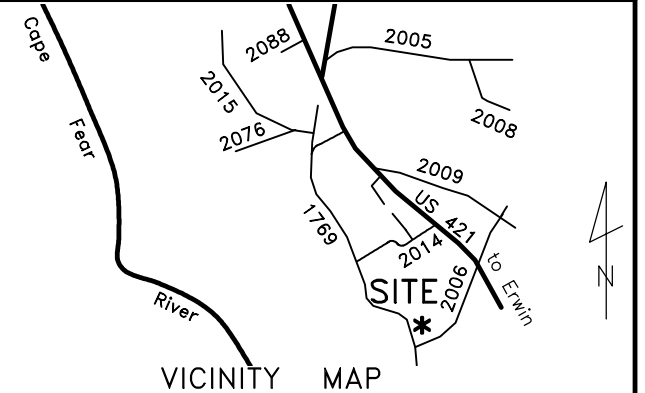

~ 163 Ramble Falls Ln., Erwin ~
 Lot 6, Wildwood Subdivision
 Map #2021-431 thru 432

Plot Plan For:
Signature Home Builders, Inc.



Grove Township	Harnett County
Scale: 1" = 50'	Date: 2-1-2022

Surveyed & Mapped By
STREAMLINE LAND SURVEYING, Inc.
 NC FIRM C-1898
 870 NC 55 W, Coats, N.C. 27521
 Phone: 910-897-7715

~PRELIMINARY PLOT PLAN~
 - Not an actual survey -
 This plan represents proposed improvements to a lot of record. This plan is subject to review and approval by County Planning and Inspections Departments.

REVISED: 2/3/22-House Placement
 REVISED: 2/7/22-Reverse House

NOT FOR RECORDATION

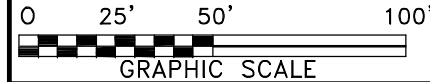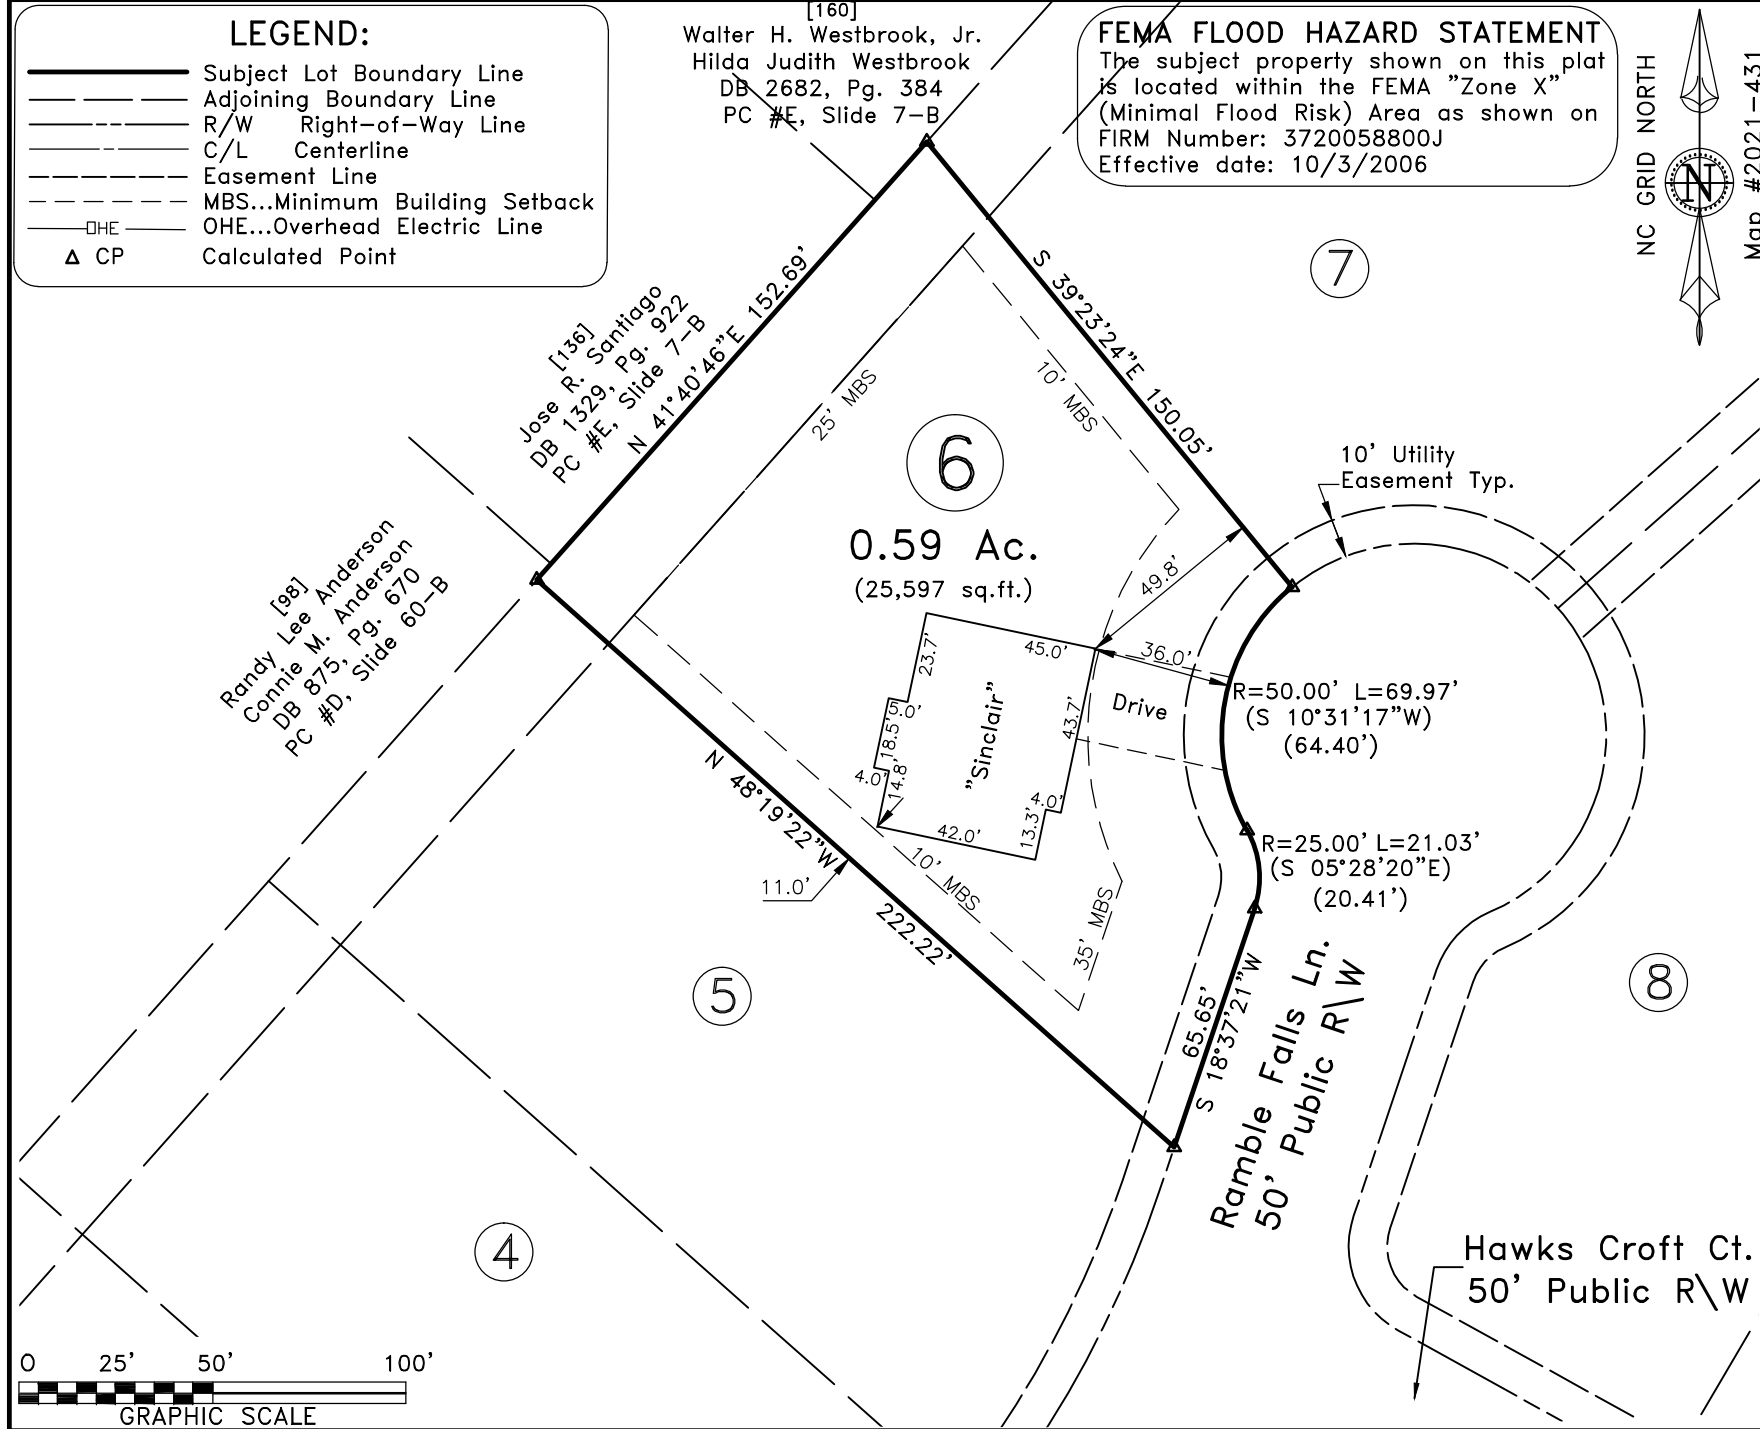

DATA\0588\211018SI.dwg (L6PlotPlan)