


**LEGEND:**

- Subject Lot Boundary Line
- - - - - Adjoining Boundary Line
- - - - - R/W Right-of-Way Line
- - - - - C/L Centerline
- - - - - Easement Line
- - - - - MBS...Minimum Building Setback
- - - - - OHE...Overhead Electric Line
- △ CP Calculated Point

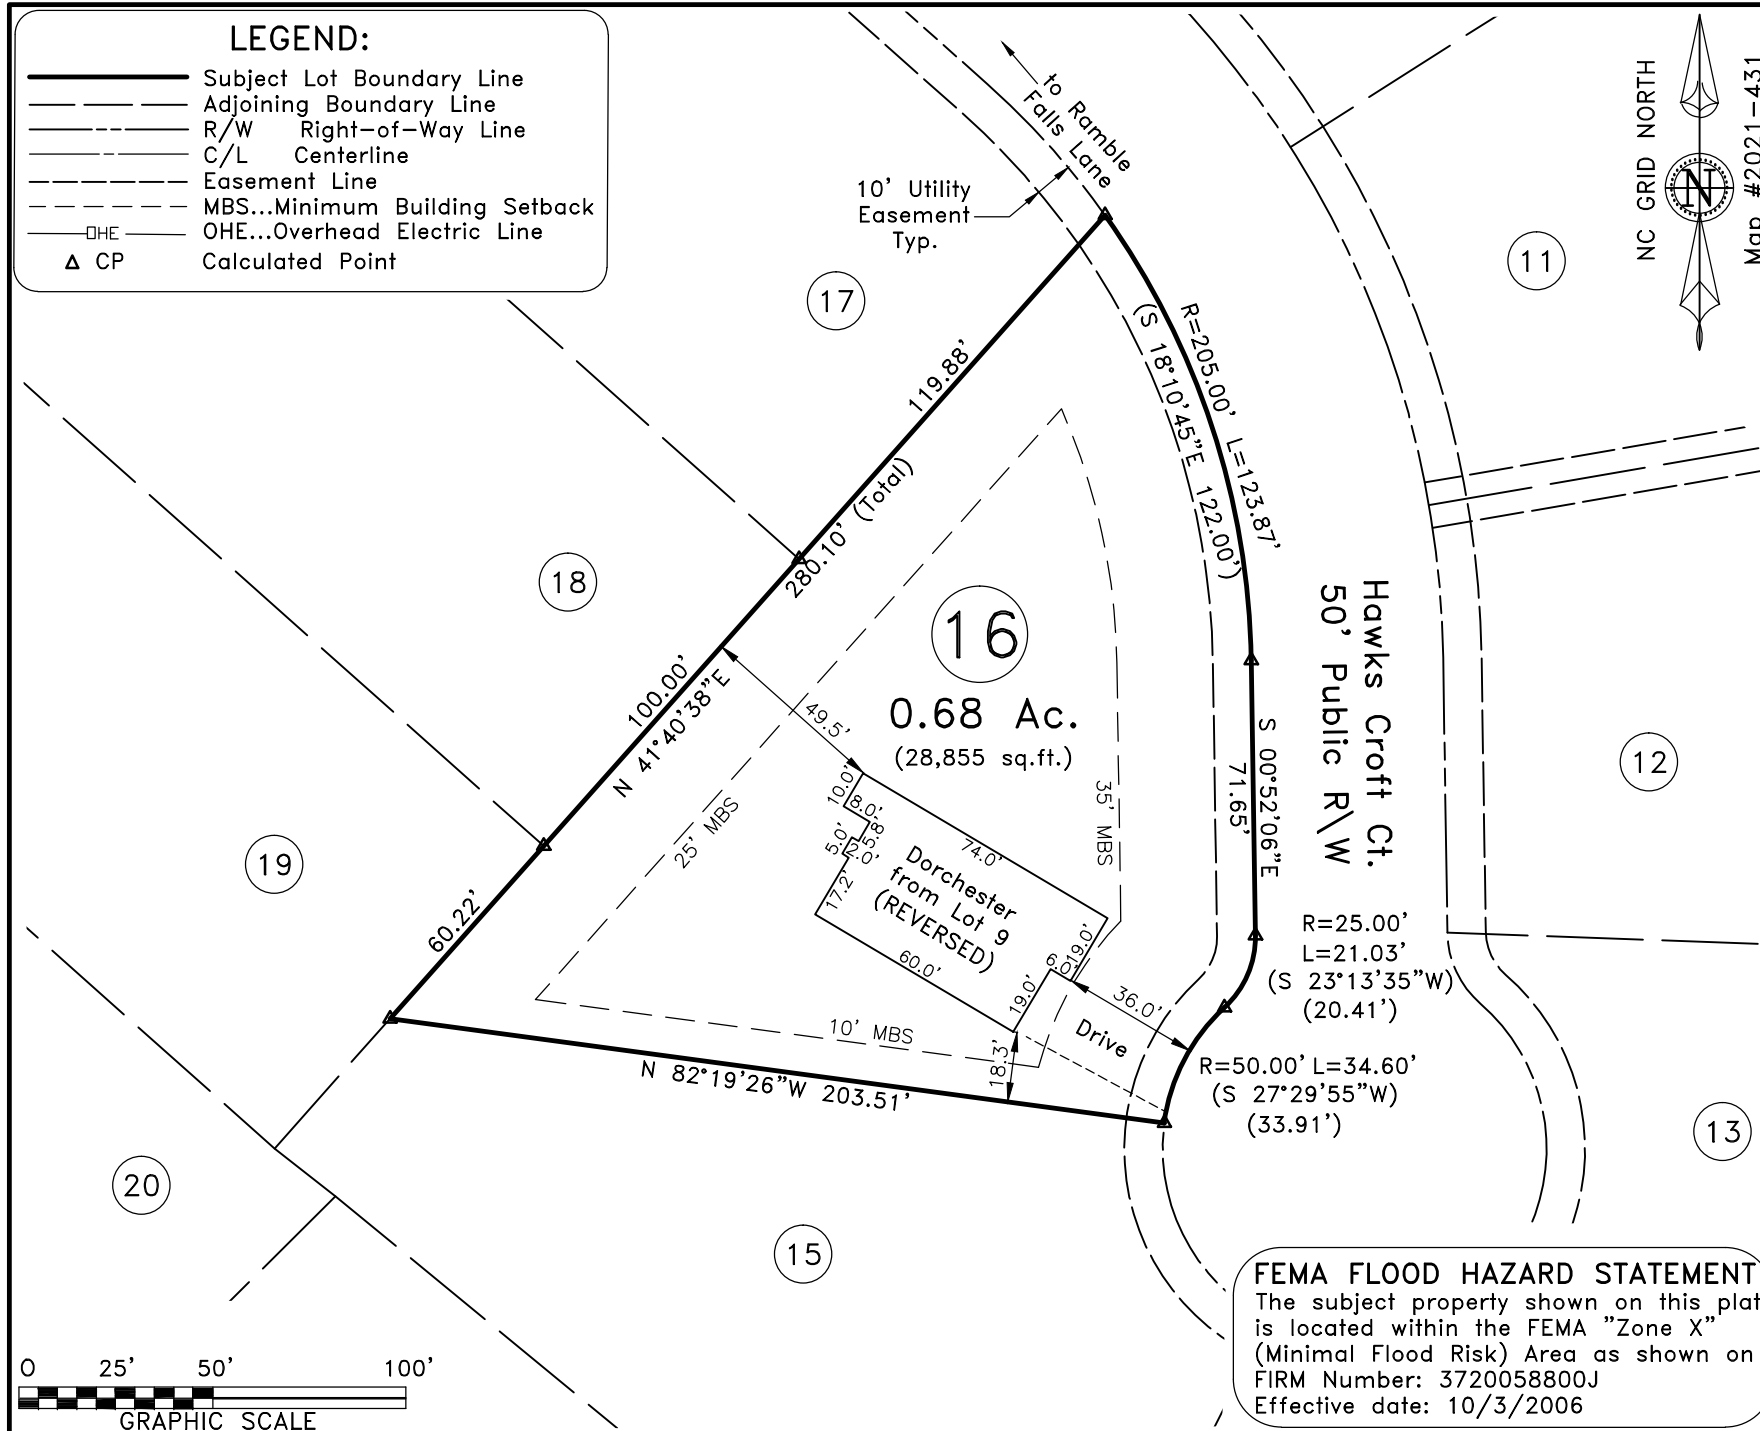

Hawks Croft Ct., Erwin  
Lot 16, Wildwood Subdivision  
Map #2021-431 thru 432

Plot Plan For:  
**Signature Home Builders, Inc.**

Grove Township	Harnett County
Scale: 1" = 50'	Date: 2-1-2022

Surveyed & Mapped By  
**STREAMLINE LAND SURVEYING, Inc.**  
NC FIRM C-1898  
870 NC 55 W, Coats, N.C. 27521  
Phone: 910-897-7715

~PRELIMINARY PLOT PLAN~  
- Not an actual survey -  
This plan represents proposed improvements to a lot of record. This plan is subject to review and approval by County Planning and Inspections Departments.

REVISED: 2/3/22-House Placement

NOT FOR RECORDATION

**FEMA FLOOD HAZARD STATEMENT**  
The subject property shown on this plat is located within the FEMA "Zone X" (Minimal Flood Risk) Area as shown on FIRM Number: 3720058800J  
Effective date: 10/3/2006

DATA\0588\211018SI.dwg (L16PlotPlan)