



General Notes: ** CUTTING OR DRILLING OF COMPONENTS SHOULD NOT BE DONE WITHOUT CONTACTING COMPONENT SUPPLIER FIRST. CUSTOMER TAKES FULL RESPONSIBILITY FOR COMPONENTS IF CUT BEFORE AUTHORIZATION. ** ALL POINT LOADS FROM ABOVE MUST BE TRANSFERRED TO BEARING FROM UNDER SIDE OF SHEATHING.

** FRAMER MUST REFER TO PLANS WHILE SETTING COMPONENTS ** DAMAGED COMPONENTS SHOULD NOT BE INSTALLED UNLESS TOLD TO BY THE COMPONENT PLANT. ** ALL BEARING POINTS MUST BE INSTALLED PRIOR TO SETTING ANY COMPONENTS.

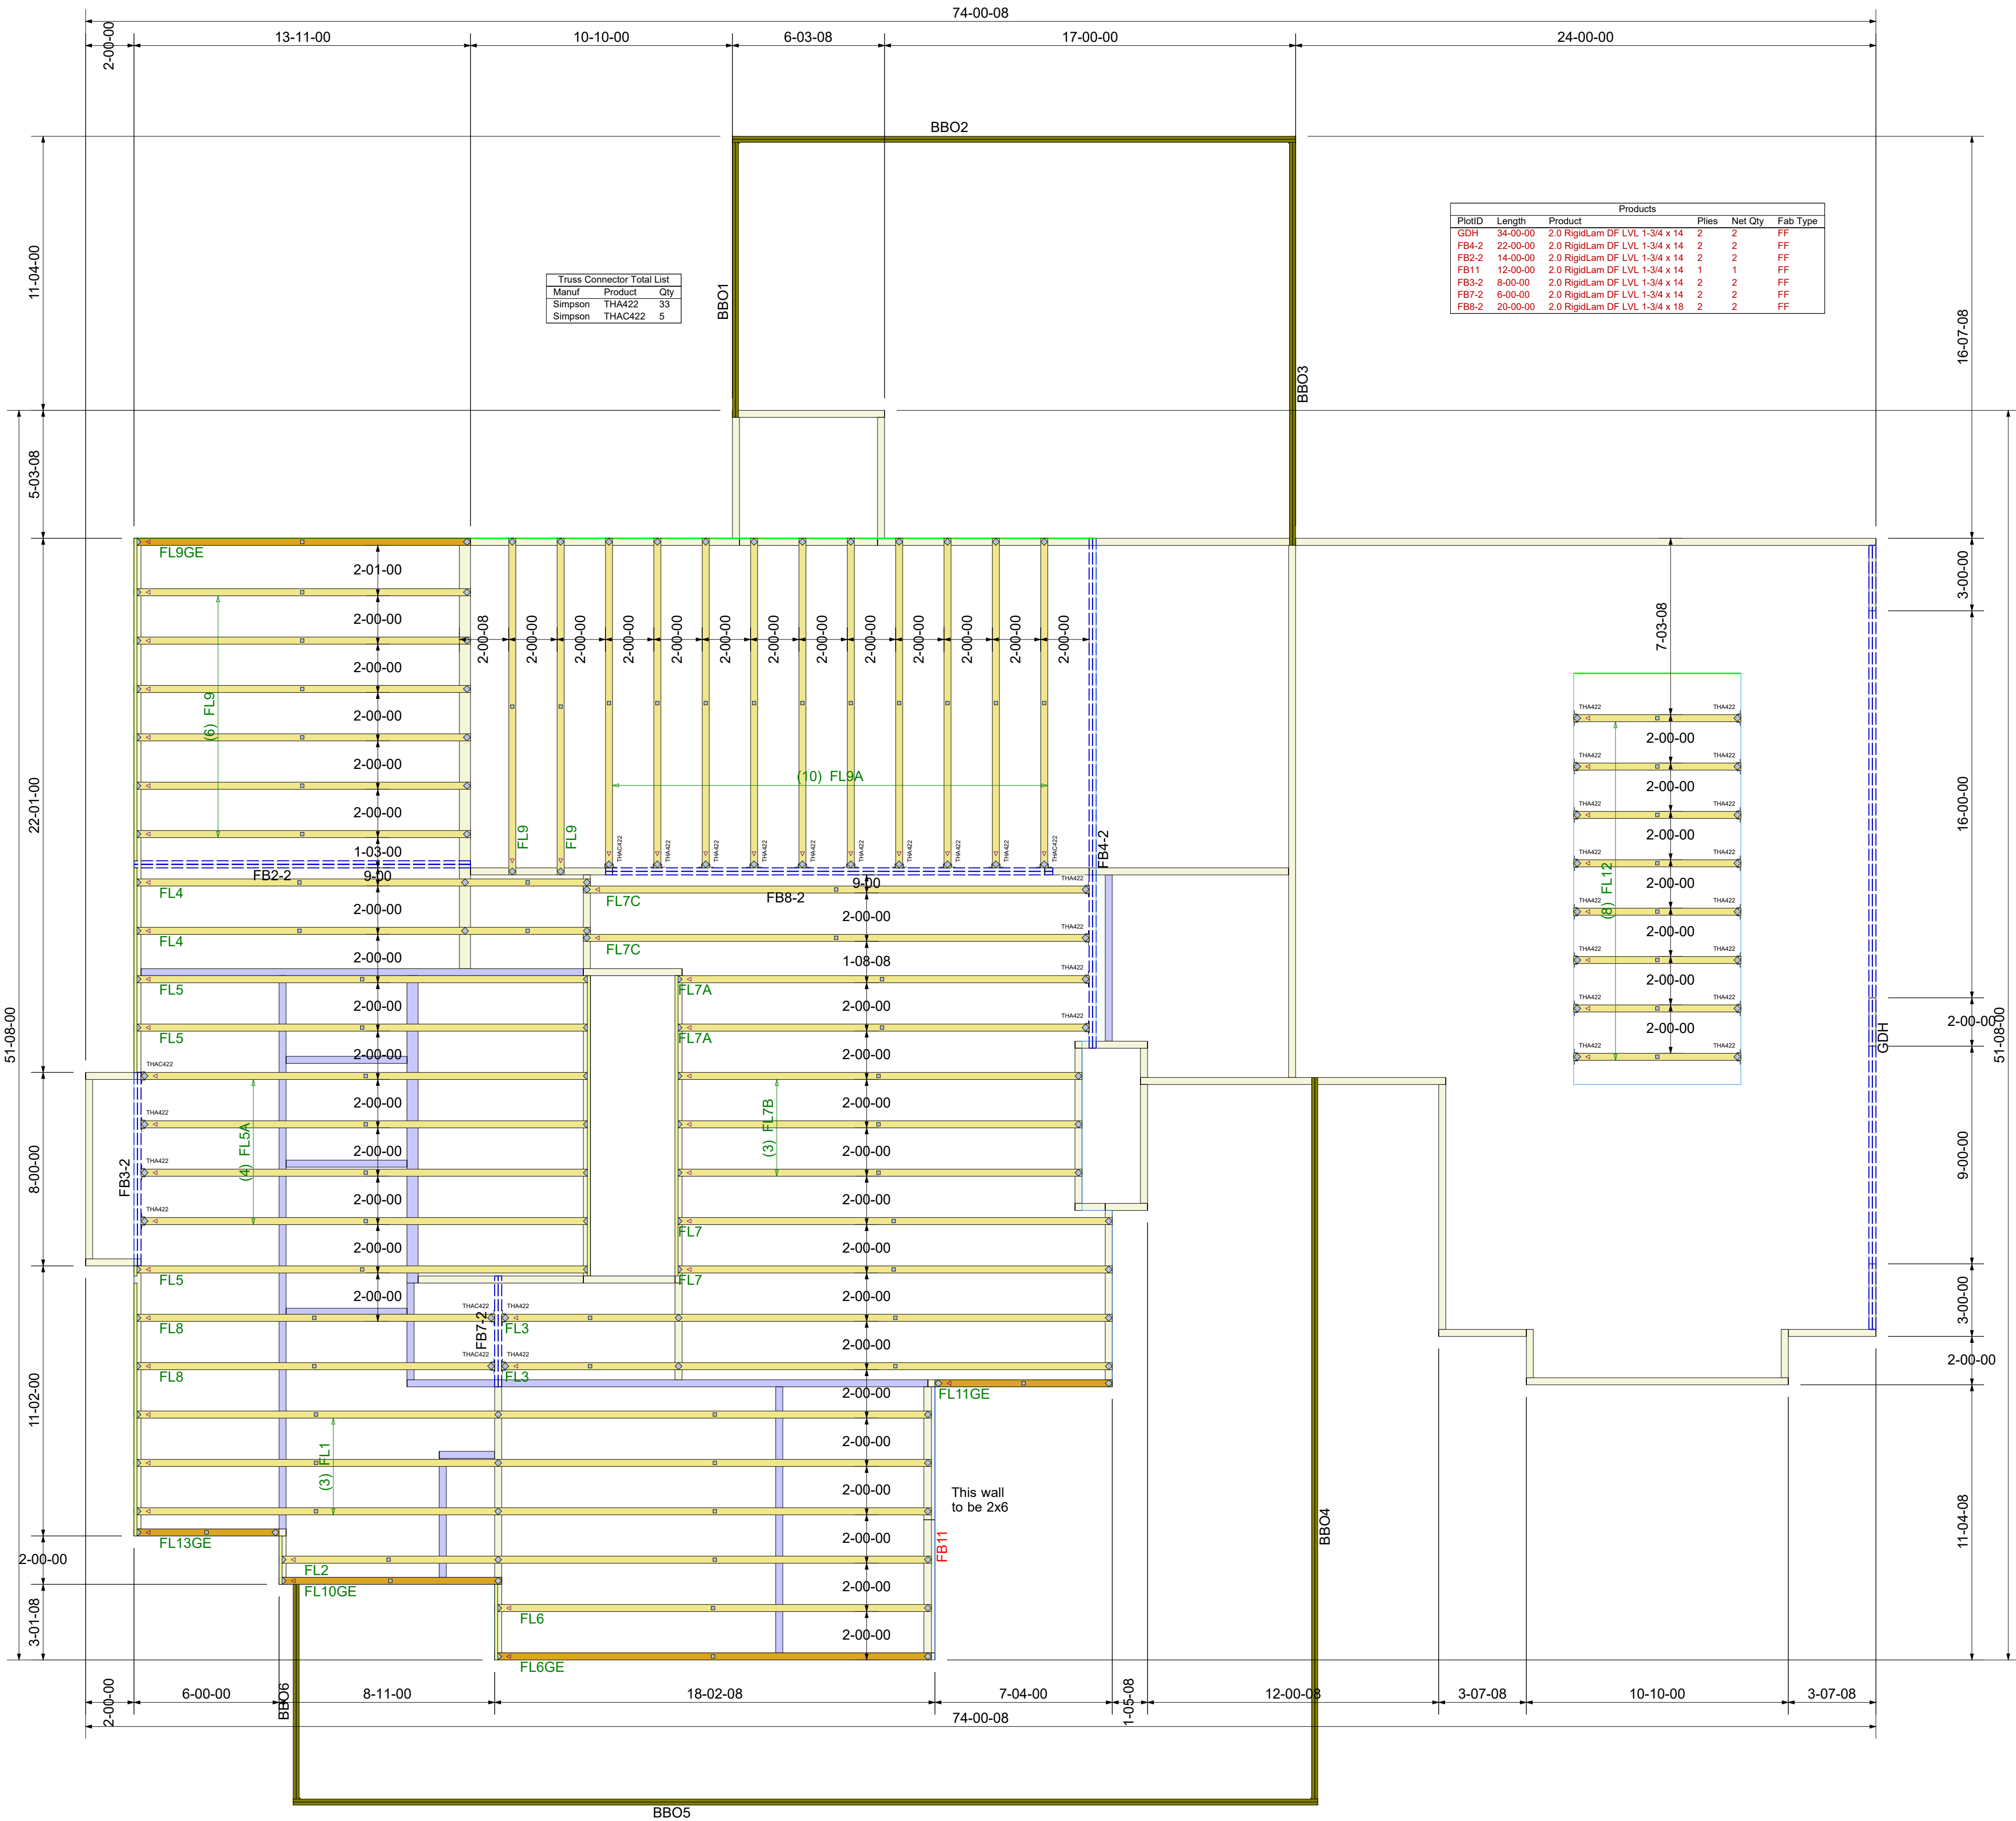

Truss Connector Total List		
Manuf	Product	Qty
Simpson	THA422	33
Simpson	THA422	5

Products					
PlotID	Length	Product	Piles	Net Qty	Fab Type
GDH1	34-00-00	2.0 RigidLam DF LVL 1-3/4 x 14	2	2	FF
FB4-2	22-00-00	2.0 RigidLam DF LVL 1-3/4 x 14	2	2	FF
FB2-2	14-00-00	2.0 RigidLam DF LVL 1-3/4 x 14	2	2	FF
FB11	12-00-00	2.0 RigidLam DF LVL 1-3/4 x 14	1	1	FF
FB3-2	8-00-00	2.0 RigidLam DF LVL 1-3/4 x 14	2	2	FF
FB7-2	6-00-00	2.0 RigidLam DF LVL 1-3/4 x 14	2	2	FF
FB8-2	20-00-00	2.0 RigidLam DF LVL 1-3/4 x 18	2	2	FF

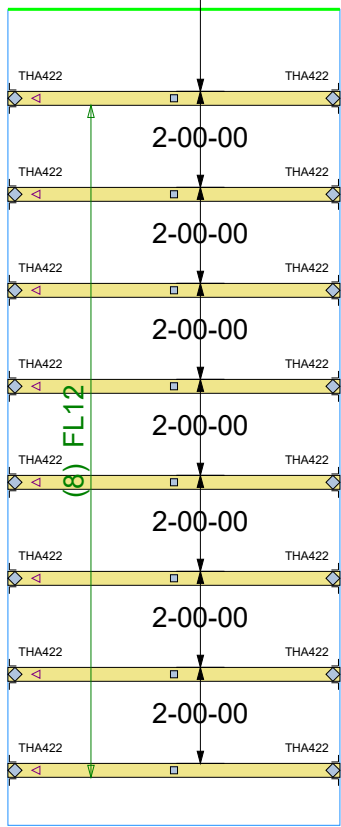

** TRUSS TO TRUSS CONNECTIONS ARE TOE-NAILED, UNLESS NOTED OTHERWISE. ** DIMENSIONS ARE READ AS: FOOT-INCH-SIXTEENTH. ** GIRDERS MUST BE FULLY CONNECTED TOGETHER PRIOR TO ADDING ANY LOADS. **

Revisions	
00/00/00	Name
00/00/00	Name
00/00/00	Name
00/00/00	Name
00/00/00	Name

THIS IS A TRUSS PLACEMENT DIAGRAM ONLY. These trusses are designed as individual components to be incorporated into the building design at the specification of the building designer. See individual design sheets for each truss design identified on the placement drawing. The building designer is responsible for temporary and permanent bracing of the roof and floor systems and for the overall structure. The design of the truss support structure including headers, beams, walls, and columns is the responsibility of the building designer. For general guidance regarding the bracing, consult "Bracing of Wood Trusses" available from the Truss Plate Institute, 583 D'Onofrio Drive, Madison, WI 53179



Lamco Custom Builders LLC

Isabelle - 2nd Floor

FLOOR PLACEMENT PLAN

Scale:	NTS
Date:	1/22/2025
Designer:	Mike Finch
Project Number:	24090030-B
Sheet Number:	

1/1

** TRIANGULAR SYMBOL NEAR END OF TRUSS INDICATES LEFT END OF TRUSS AS SHOWN ON INDIVIDUAL TRUSS DRAWINGS. ** PLUMBING DROPS NOTED ARE IN THE APPROXIMATE LOCATIONS PER PLAN. BUILDER TO VERIFY LOCATIONS BEFORE SETTING TRUSSES. ** REFER TO FINAL TRUSS ENGINEERING SHEETS FOR PLY TO PLY CONNECTIONS.