


HUNTING WOOD DRIVE

BUILDING SETBACK CHART	
FRONT	30' MIN.
SIDE	10' MIN. (20' CORNER)
REAR	20' MIN.
IMPERVIOUS	2,006 S.F. (8%)


RYAN HOMES—RLH AREA CALCULATIONS	
DRIVEWAY	608 SF
LEADWALK	38 SF
PUBLIC WALK	406 SF
SOD	22,393 SF
WHC	35 LF
SHC	42 LF
PATIO	120 SF
HSE FACING	S. EAST

LEGEND

- ELEC. METER
- A/C UNIT

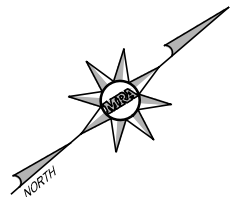

BUILDER
 RYAN HOMES
 5734 TRINITY ROAD, SUITE 200
 RALEIGH, NC 27607
 PHONE: 919-233-0793

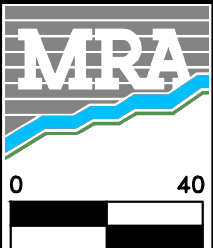

MORRIS & RITCHIE ASSOCIATES OF NC, PC
 ENGINEERS, ARCHITECTS, PLANNERS, SURVEYORS AND LANDSCAPE ARCHITECTS
 5605 CHAPEL HILL ROAD, SUITE 112
 RALEIGH, NC 27607 PHONE:
 984-200-2103
 FIRM LICENSES C-4182 & G-492

SITE PLAN
 FOR
QUAIL GLEN
 PHASE 6
LOT 133 #33 HUNTING WOOD WAY
 BLACK RIVER TOWNSHIP
 HARNETT COUNTY NORTH CAROLINA

www.mragta.com

SCALE: 1"=40'

DATE: JANUARY 17, 2022

DRAWN BY: JOE C.

DESIGN BY: JOE C.

REVIEW BY: DARYN A.

JOB NO.: 20314