

Engineering Lech
 ASSOCIATES, P.A.
 STRUCTURAL ENGINEERS
 License No. C-3870
 318 W Millbrook Rd. Unit 201
 Raleigh, North Carolina 27609
 Phone (919) 844-1661


TRIPLE A HOMES	
SCOPE	SINGLE PLY LVL RIDGE SUBSTITUTION
LOC	13 PRINCE PLACE
REV #	REF PROJ #
DATE	

ENG: RJS
 DATE: 5-27-2022

PARENT
 22-28-009

PROJECT NO.
 22-75-552

SHEET NO.
 SL1
 1 of 1

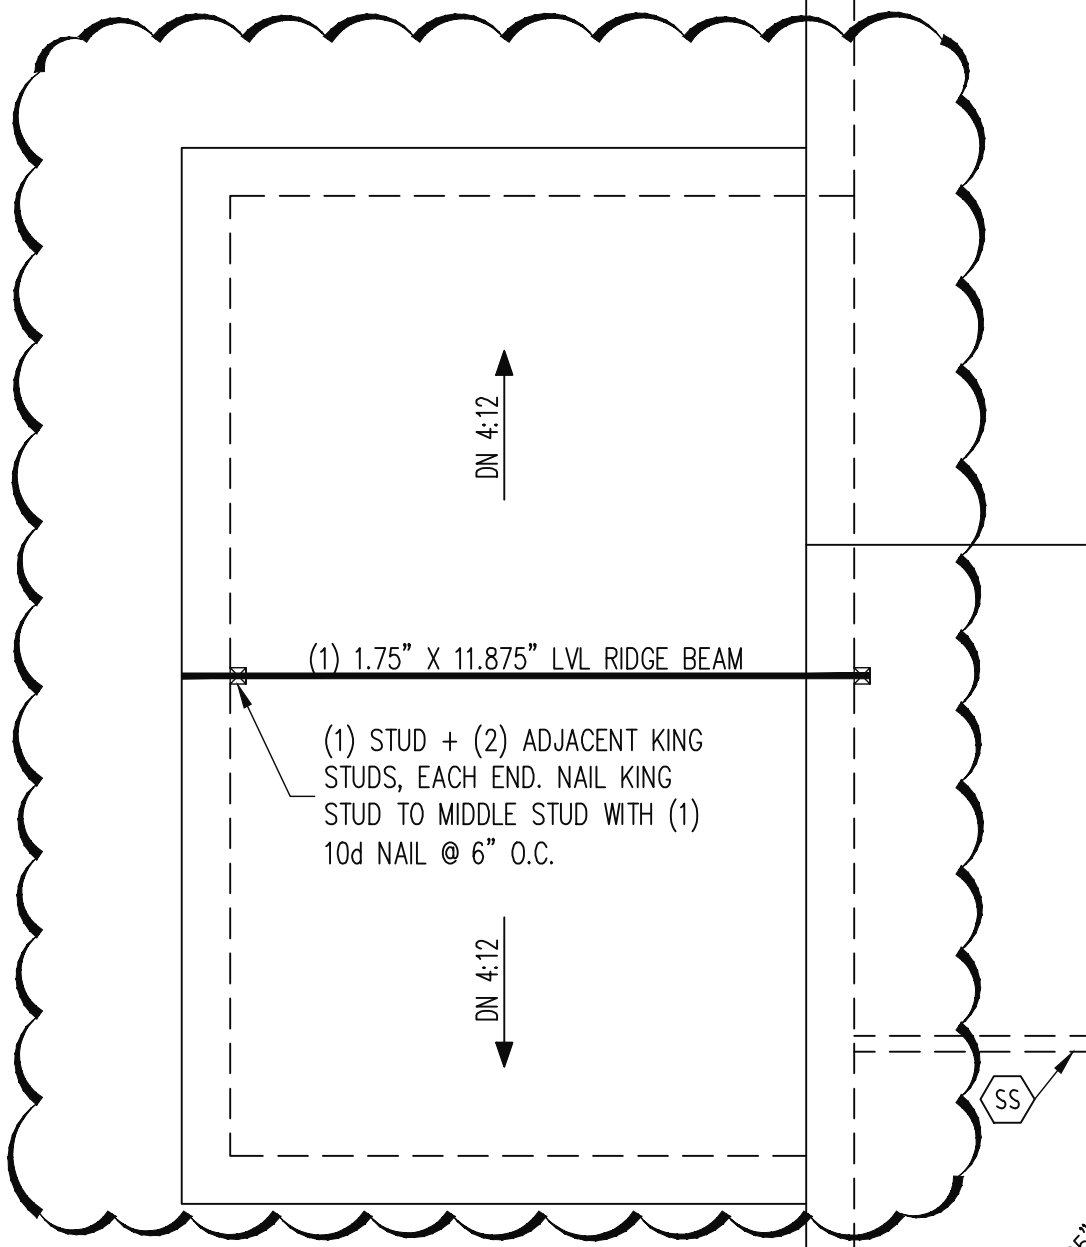

(1) 1.75" X 11.875" LVL RIDGE BEAM

(1) STUD + (2) ADJACENT KING STUDS, EACH END. NAIL KING STUD TO MIDDLE STUD WITH (1) 10d NAIL @ 6" O.C.

DN 4:12

DN 4:12

1.75" X 9.25"

SS