


START HERE  
TRUSSES 16" DEEP  
@ 24" O.C. UNLESS NOTED

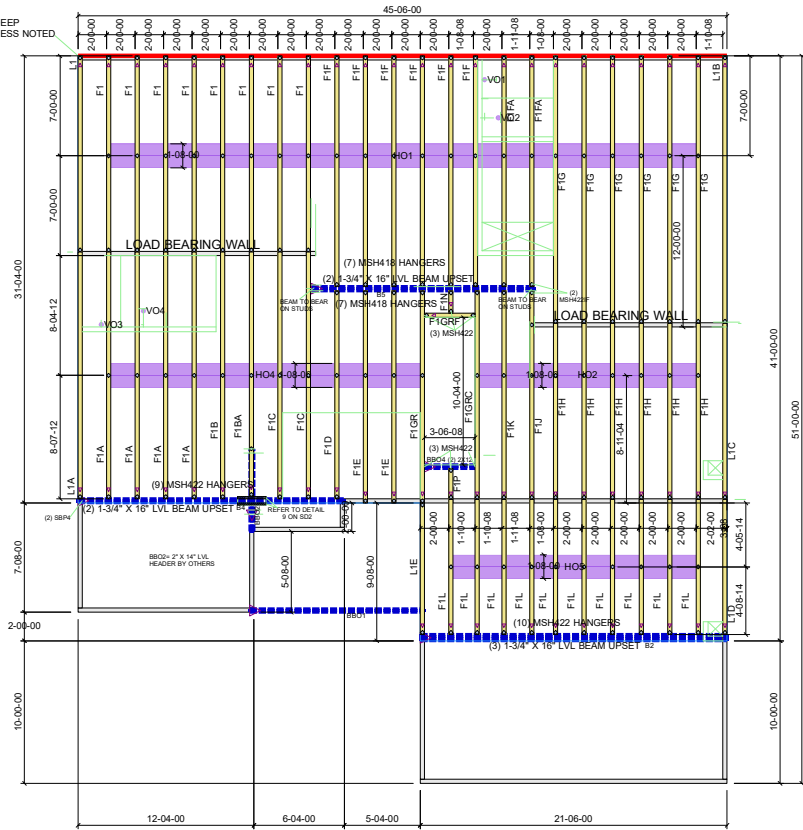

Note: All dimensions shown 00-00-00 are in Feet-Inches-Sixteenths

THIS LAYOUT IS INTENDED FOR THE PURPOSE OF TRUSS LOCATION AND PLACEMENT ONLY.  
REFER TO THE BUILDING PLANS FOR THE ACTUAL BUILDING CONSTRUCTION.

**ORDER BY:**

1. NAME OF ARCHITECT OR ENGINEER PROVIDING APPROVAL FROM A QUALIFIED PROFESSIONAL ENGINEER  
2. NAME OF PROJECT  
3. PROJECT ADDRESS  
4. PROJECT PHONE NUMBER  
5. PROJECT FAX NUMBER  
6. PROJECT E-MAIL ADDRESS  
7. PROJECT WEBSITE  
8. PROJECT START DATE  
9. PROJECT END DATE  
10. PROJECT STATUS  
11. PROJECT DESCRIPTION  
12. PROJECT LOCATION  
13. PROJECT CITY  
14. PROJECT STATE  
15. PROJECT ZIP  
16. PROJECT COUNTY

**747 OLD HARGRAVE RD  
LEXINGTON, NC 27295**

cameron woods 3130 elev a  
Adams Homes-Raleigh  
Cameron Woods Lot 13- 3130 elev A PERMIT  
Base House  
3130 elev a floors rh

**CARTER Lumber**  
COMPONENTS DIVISION

ms	et	21110323-01
ms	et	21110323-01