



LEFT ELEVATION
1/8" = 1'-0"

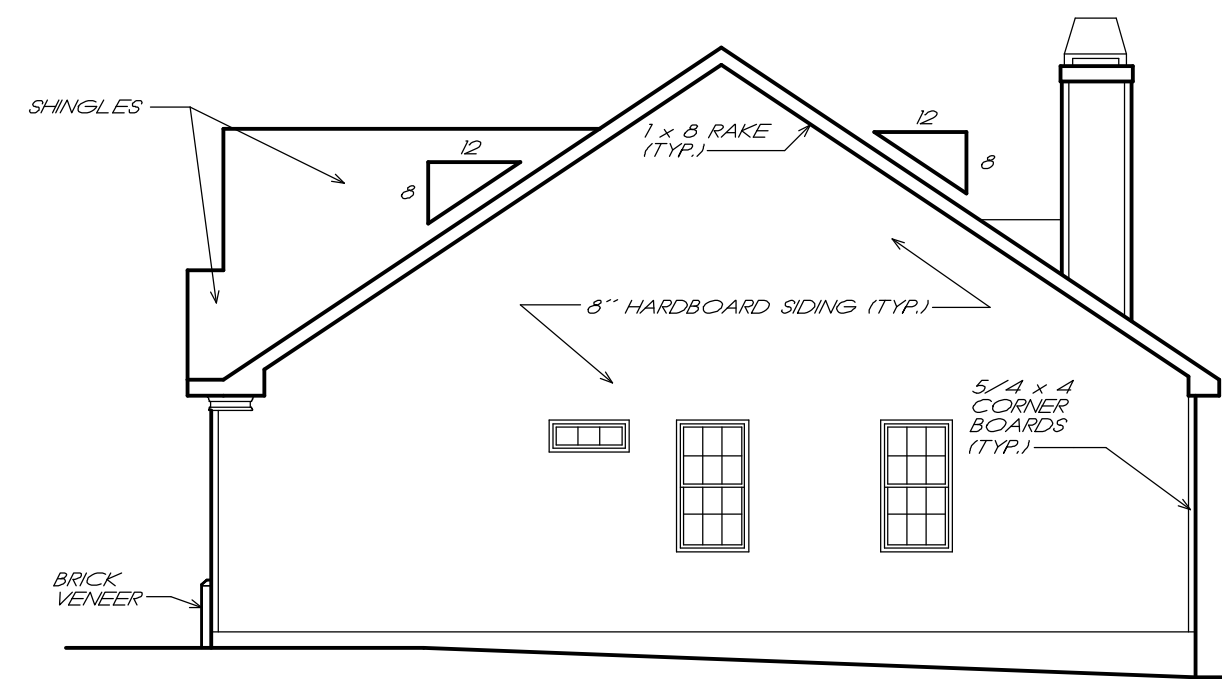


RIGHT ELEVATION
1/8" = 1'-0"

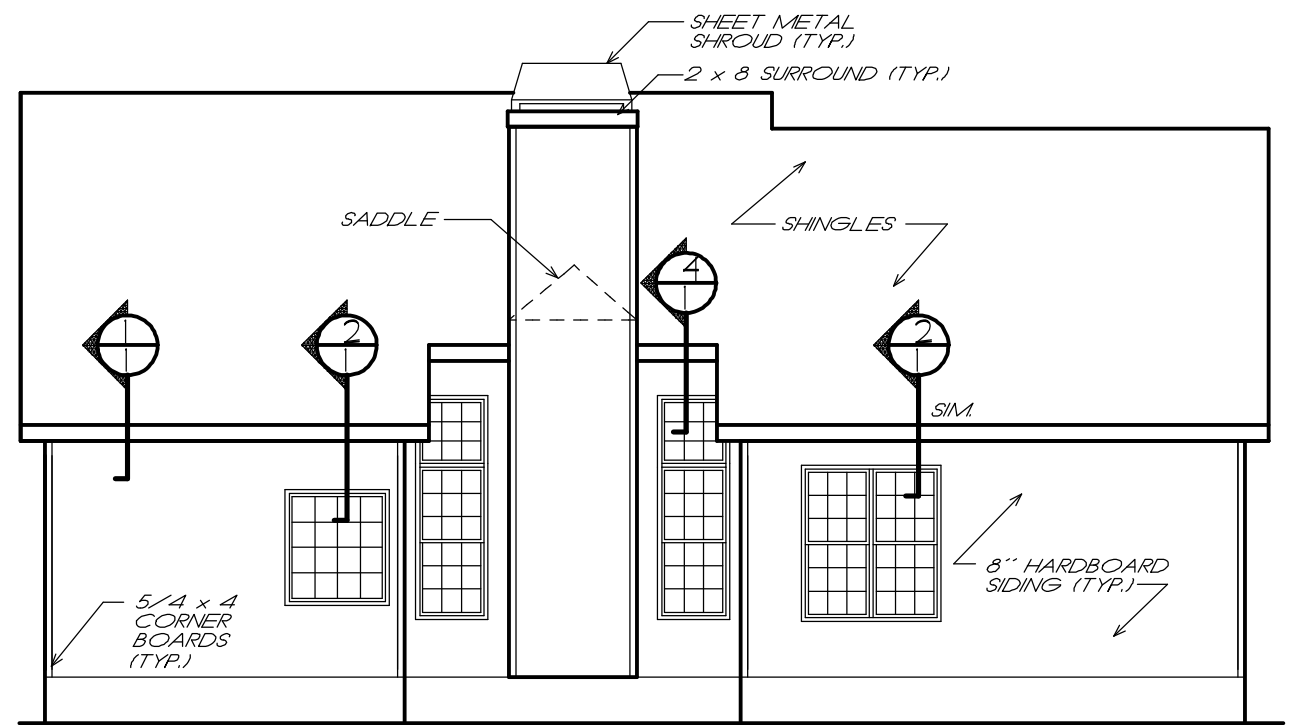


REAR ELEVATION
1/8" = 1'-0"

NOTE: RAFTERS ARE PITCHED FROM TOP OF CEILING JOISTS SEE DETAILS

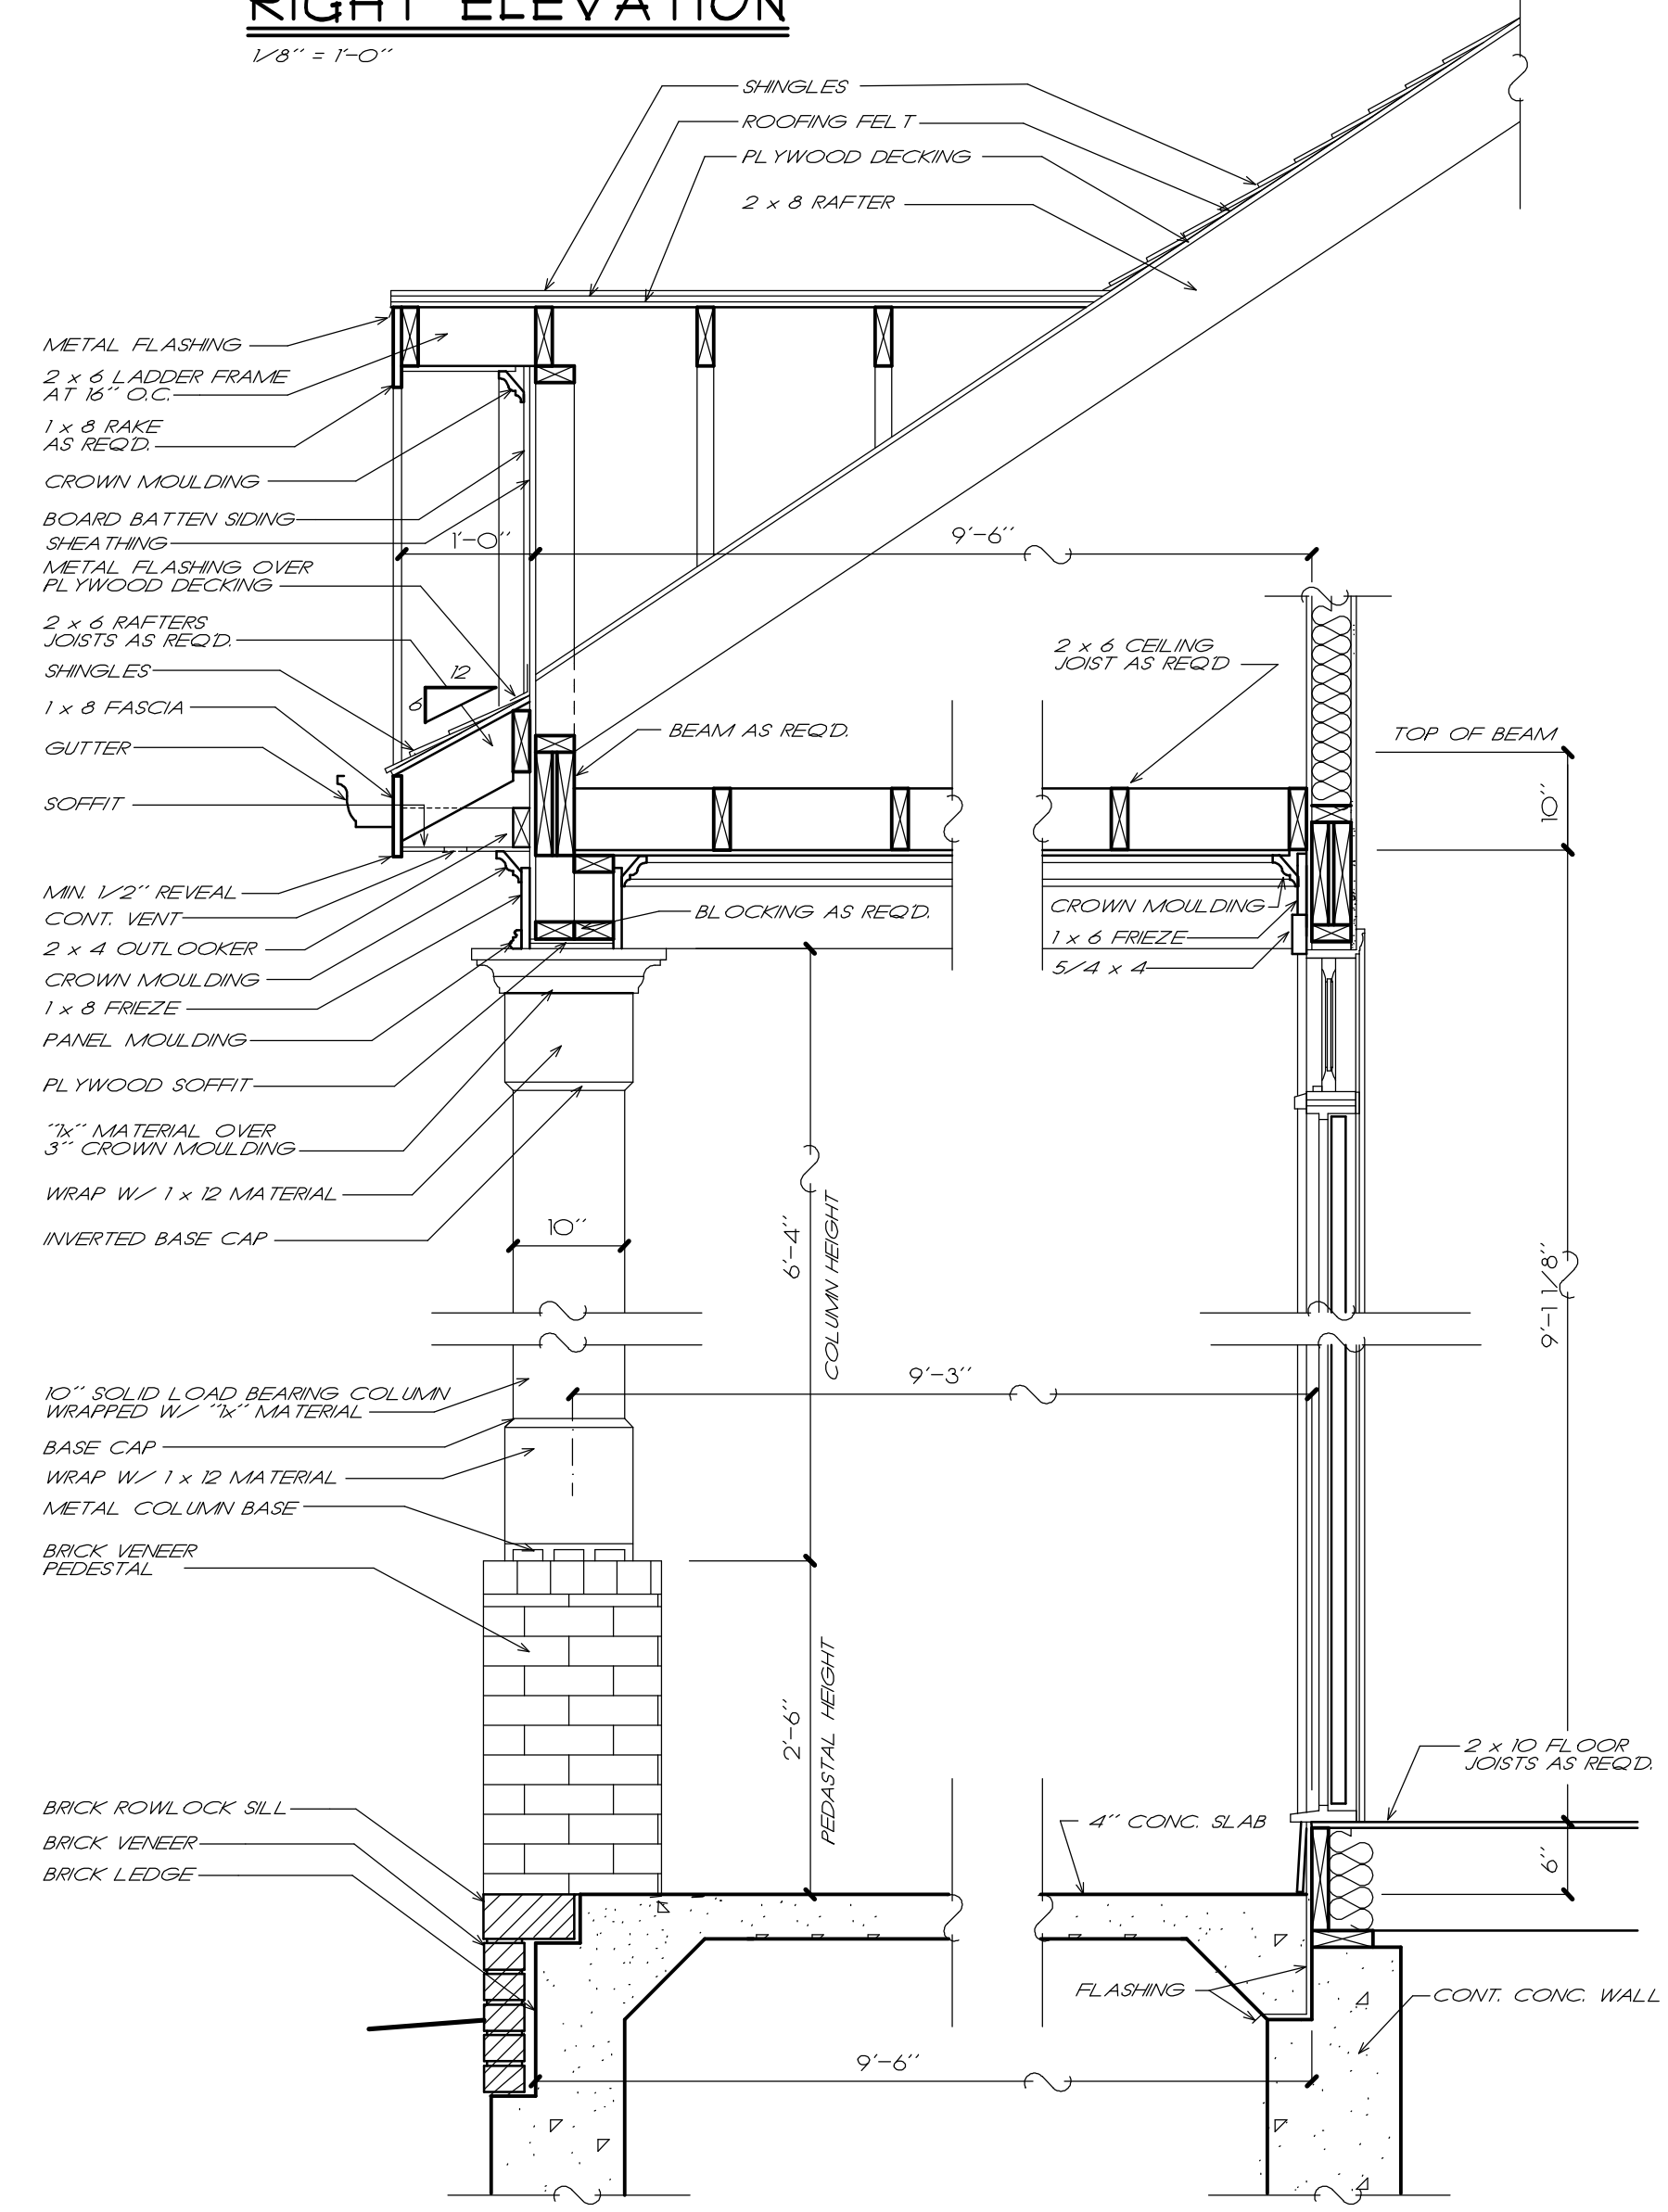

1 PORCH DETAIL
2 3/4" = 1'-0"

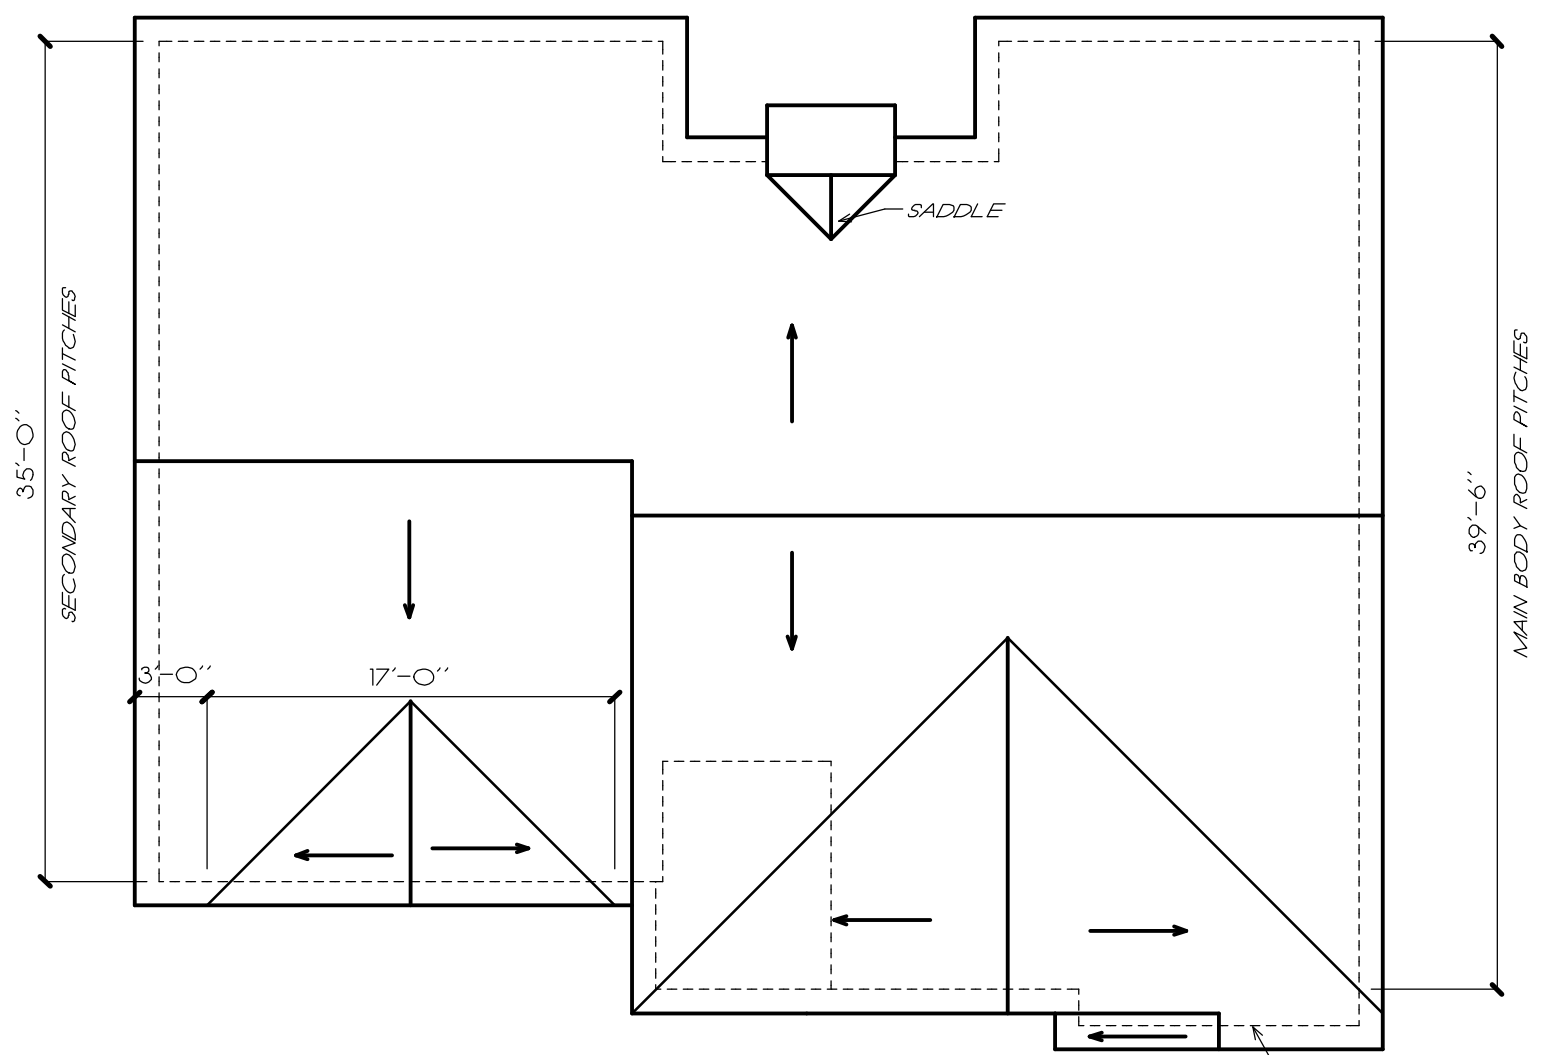

ROOF PLAN
1/8" = 1'-0"

FRANK BETZ ASSOCIATES, INC. ASSUMES NO LIABILITY FOR ANY CHANGES OR MODIFICATIONS MADE TO THESE PLANS BY OTHERS.

COPYRIGHT © 2001 BY FRANK BETZ ASSOCIATES, INC., NOT TO BE REPRODUCED

TIME: 2:50 PM DATE: 11-27-2001 PATH: NAME: X:\BOOK24\BUCKNER_13044\09.DCS

DATE	REV	DATE	REV

HOMEPANS
Designed for Today's Market®
www.frankbetz.com

ELEVATIONS
THE BUCKNER

FRANK BETZ ASSOCIATES, INC.
DESIGNERS OF CUSTOM AND STOCK HOMEPANS
3550 GEORGE BUSBEE PARKWAY
SUITE 190
KENNESAW, GEORGIA 30144
770-431-0888 888-777-3003

BY: THH CK WMB

DATE: 05-08-01

SHEET: **2**
OF 5