




THORNTON'S CREEK

#2414

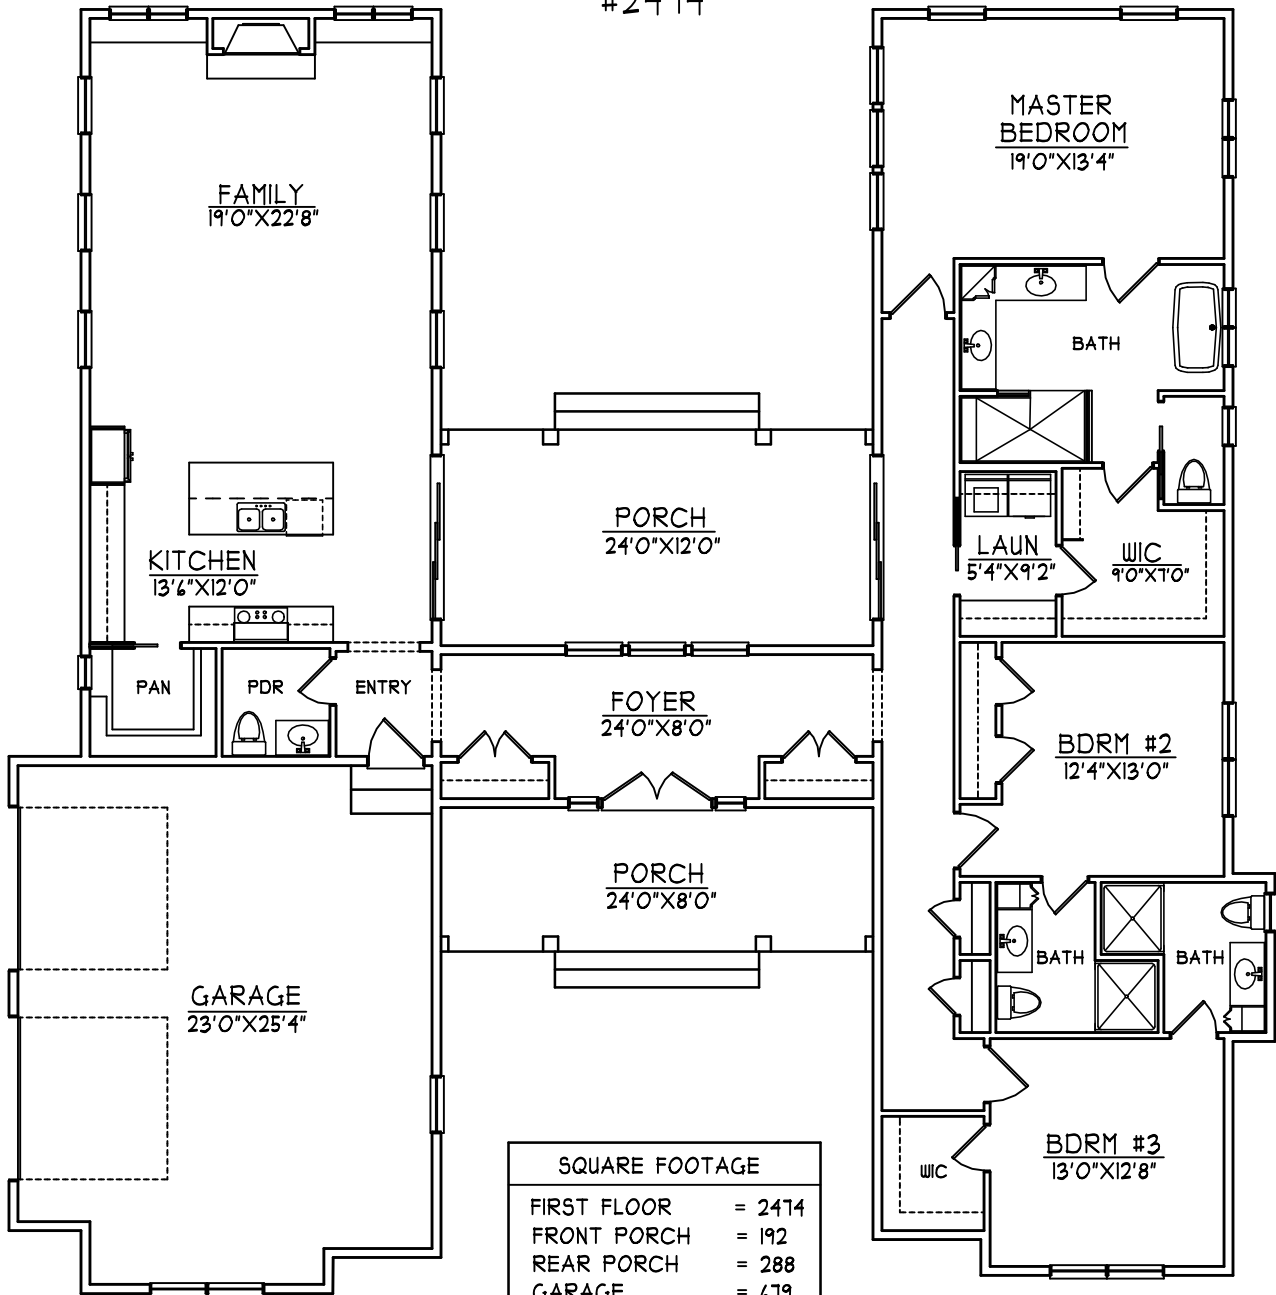

SQUARE FOOTAGE	
FIRST FLOOR	= 2414
FRONT PORCH	= 192
REAR PORCH	= 288
GARAGE	= 679
WIDTH = 10'-4"	
DEPTH = 71'-4"	