



- *Keep tanks and drain lines 10' from property lines.
- *Not a survey.
- *Not a guarantee of a septic permit.
- *Keep supply lines >5' from property lines.
- *Some lines are flagged longer in the field than lengths indicate.
- *No grading septic area.

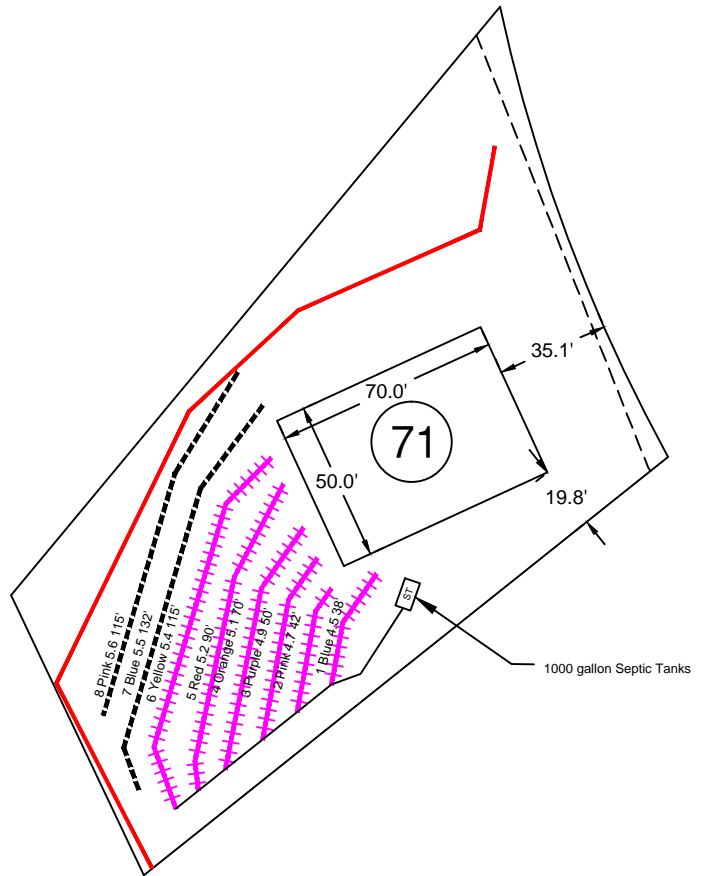

System: Gravity to Serial Dist.
 Lines: 1-6, (405')
 EZ Flow
 0.35 Soil LTAR

Repair: Pressure Manifold
 Lines: 7-8, (247')
 T&J Panel At-Grade
 0.35 Soil LTAR

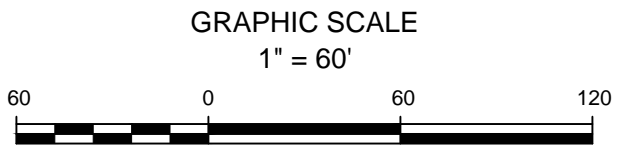

Central Carolina Soil Consulting, PLLC
 1900 South Main Street, Suite 110
 Wake Forest, North Carolina 27587
 Phone (919)569-6704 Fax (919)569-6703

4-Bedroom Septic Layout
 Lot 71, Birchwood Subdivision
 Harnett County, North Carolina

Job# : 3753
Drawn By : MB
Date : 03/10/2022
Revision: