


# Walker Grove 4-Bedroom Septic Proposal True Homes - Lot #10

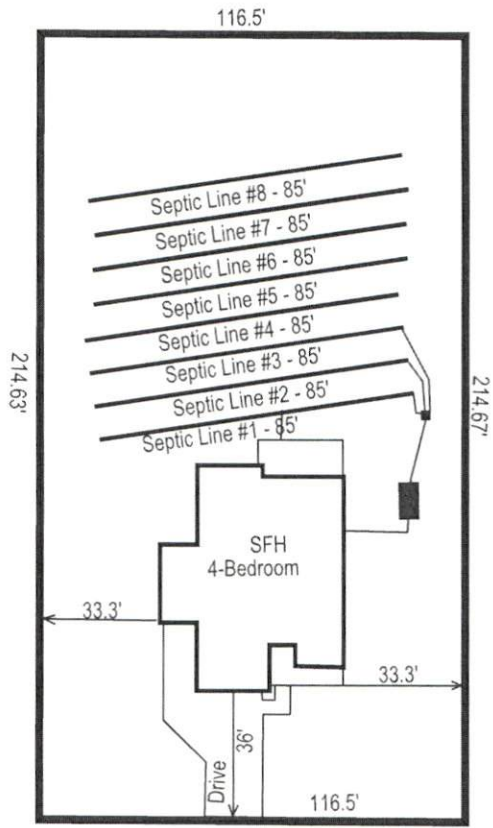

This drawing represents a preliminary septic plan made prior to final construction activities. A revised plan may need to be reworked at time of permitting.

\*Not a Permit or a final septic plan.

System: Gravity D-Box  
 Lines: 1-4 (340')  
 0.35 LTAR  
 18" Trench Bottom  
 Accepted Status System  
 Repair: Gravity to D-Box  
 Lines: 4-8 (340')  
 0.35 LTAR  
 18" Trench Bottom  
 Accepted Status System

GRAPHIC SCALE  
 1" = 50'



Adams  
 Soil Consulting  
 919-414-6761  
 Job #860