



GEO TECH APPROVED
Soil

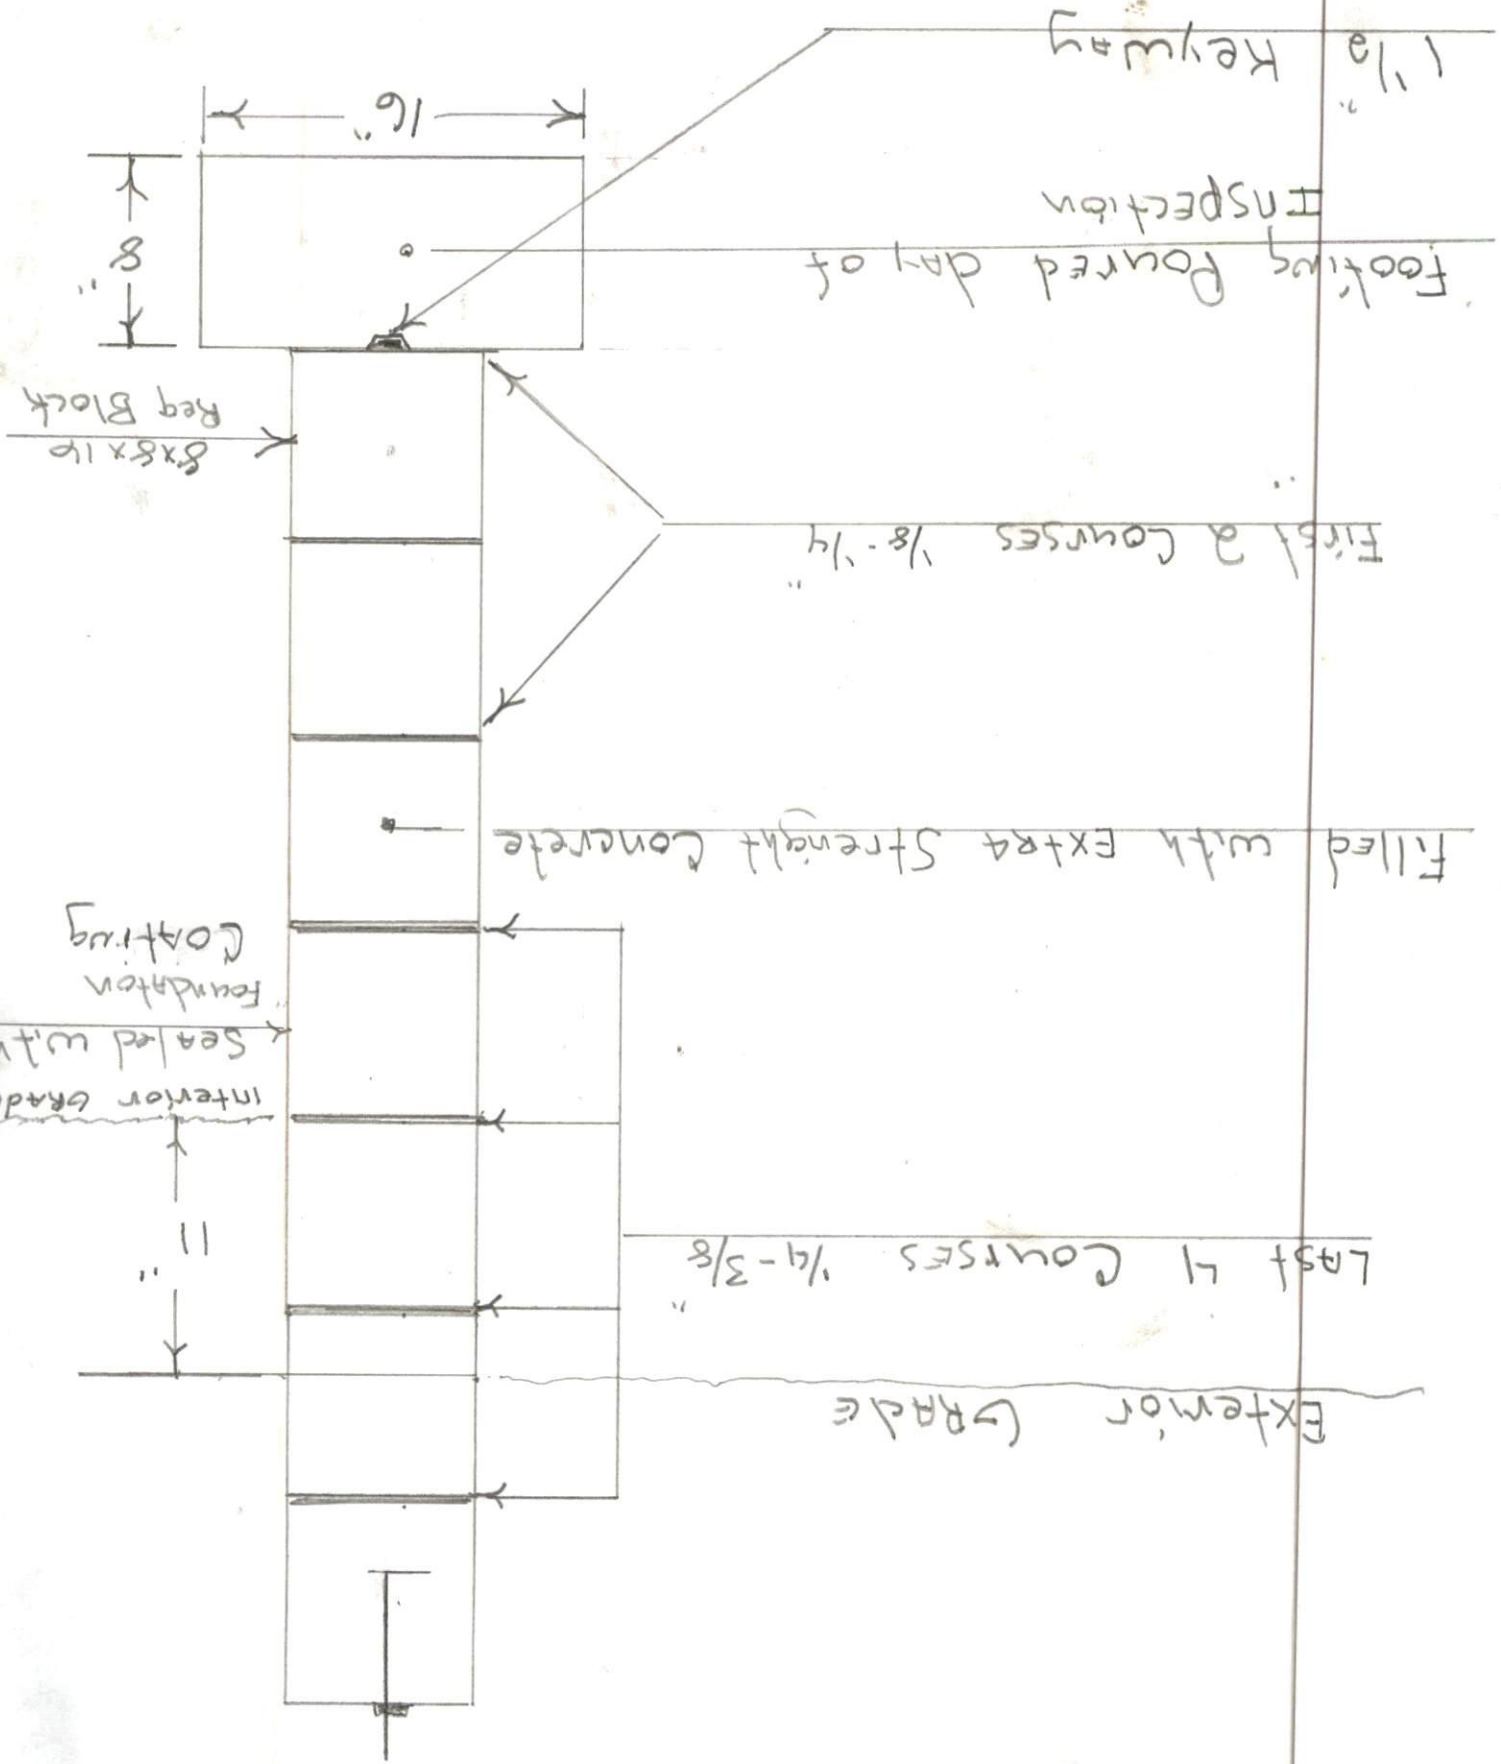

VIRGINIA SOIL
GEO-TECK APPROVED

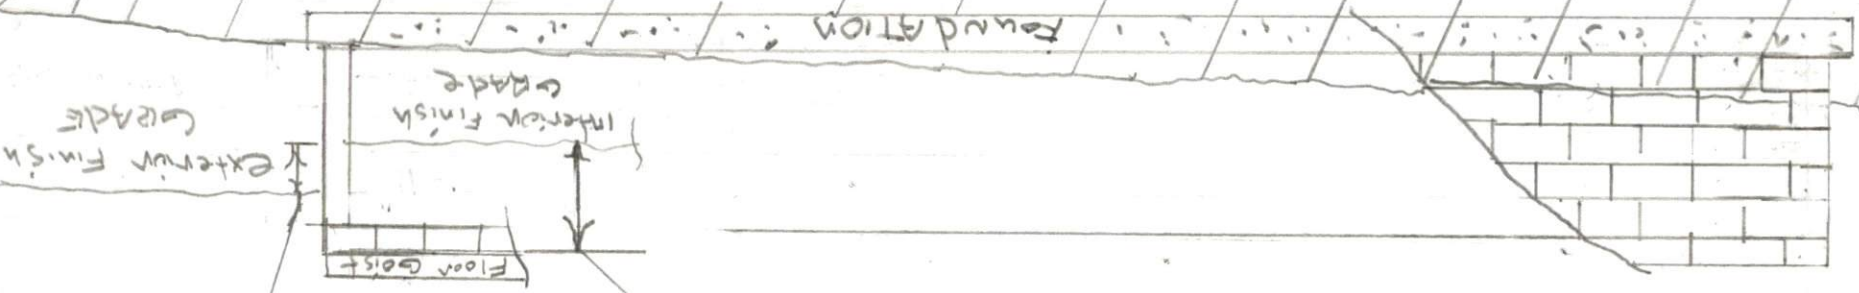


24"

11"

George Oxendine
3/9/2023
Timothy Cook
Proj #: 6289

Legend
DCP Locations

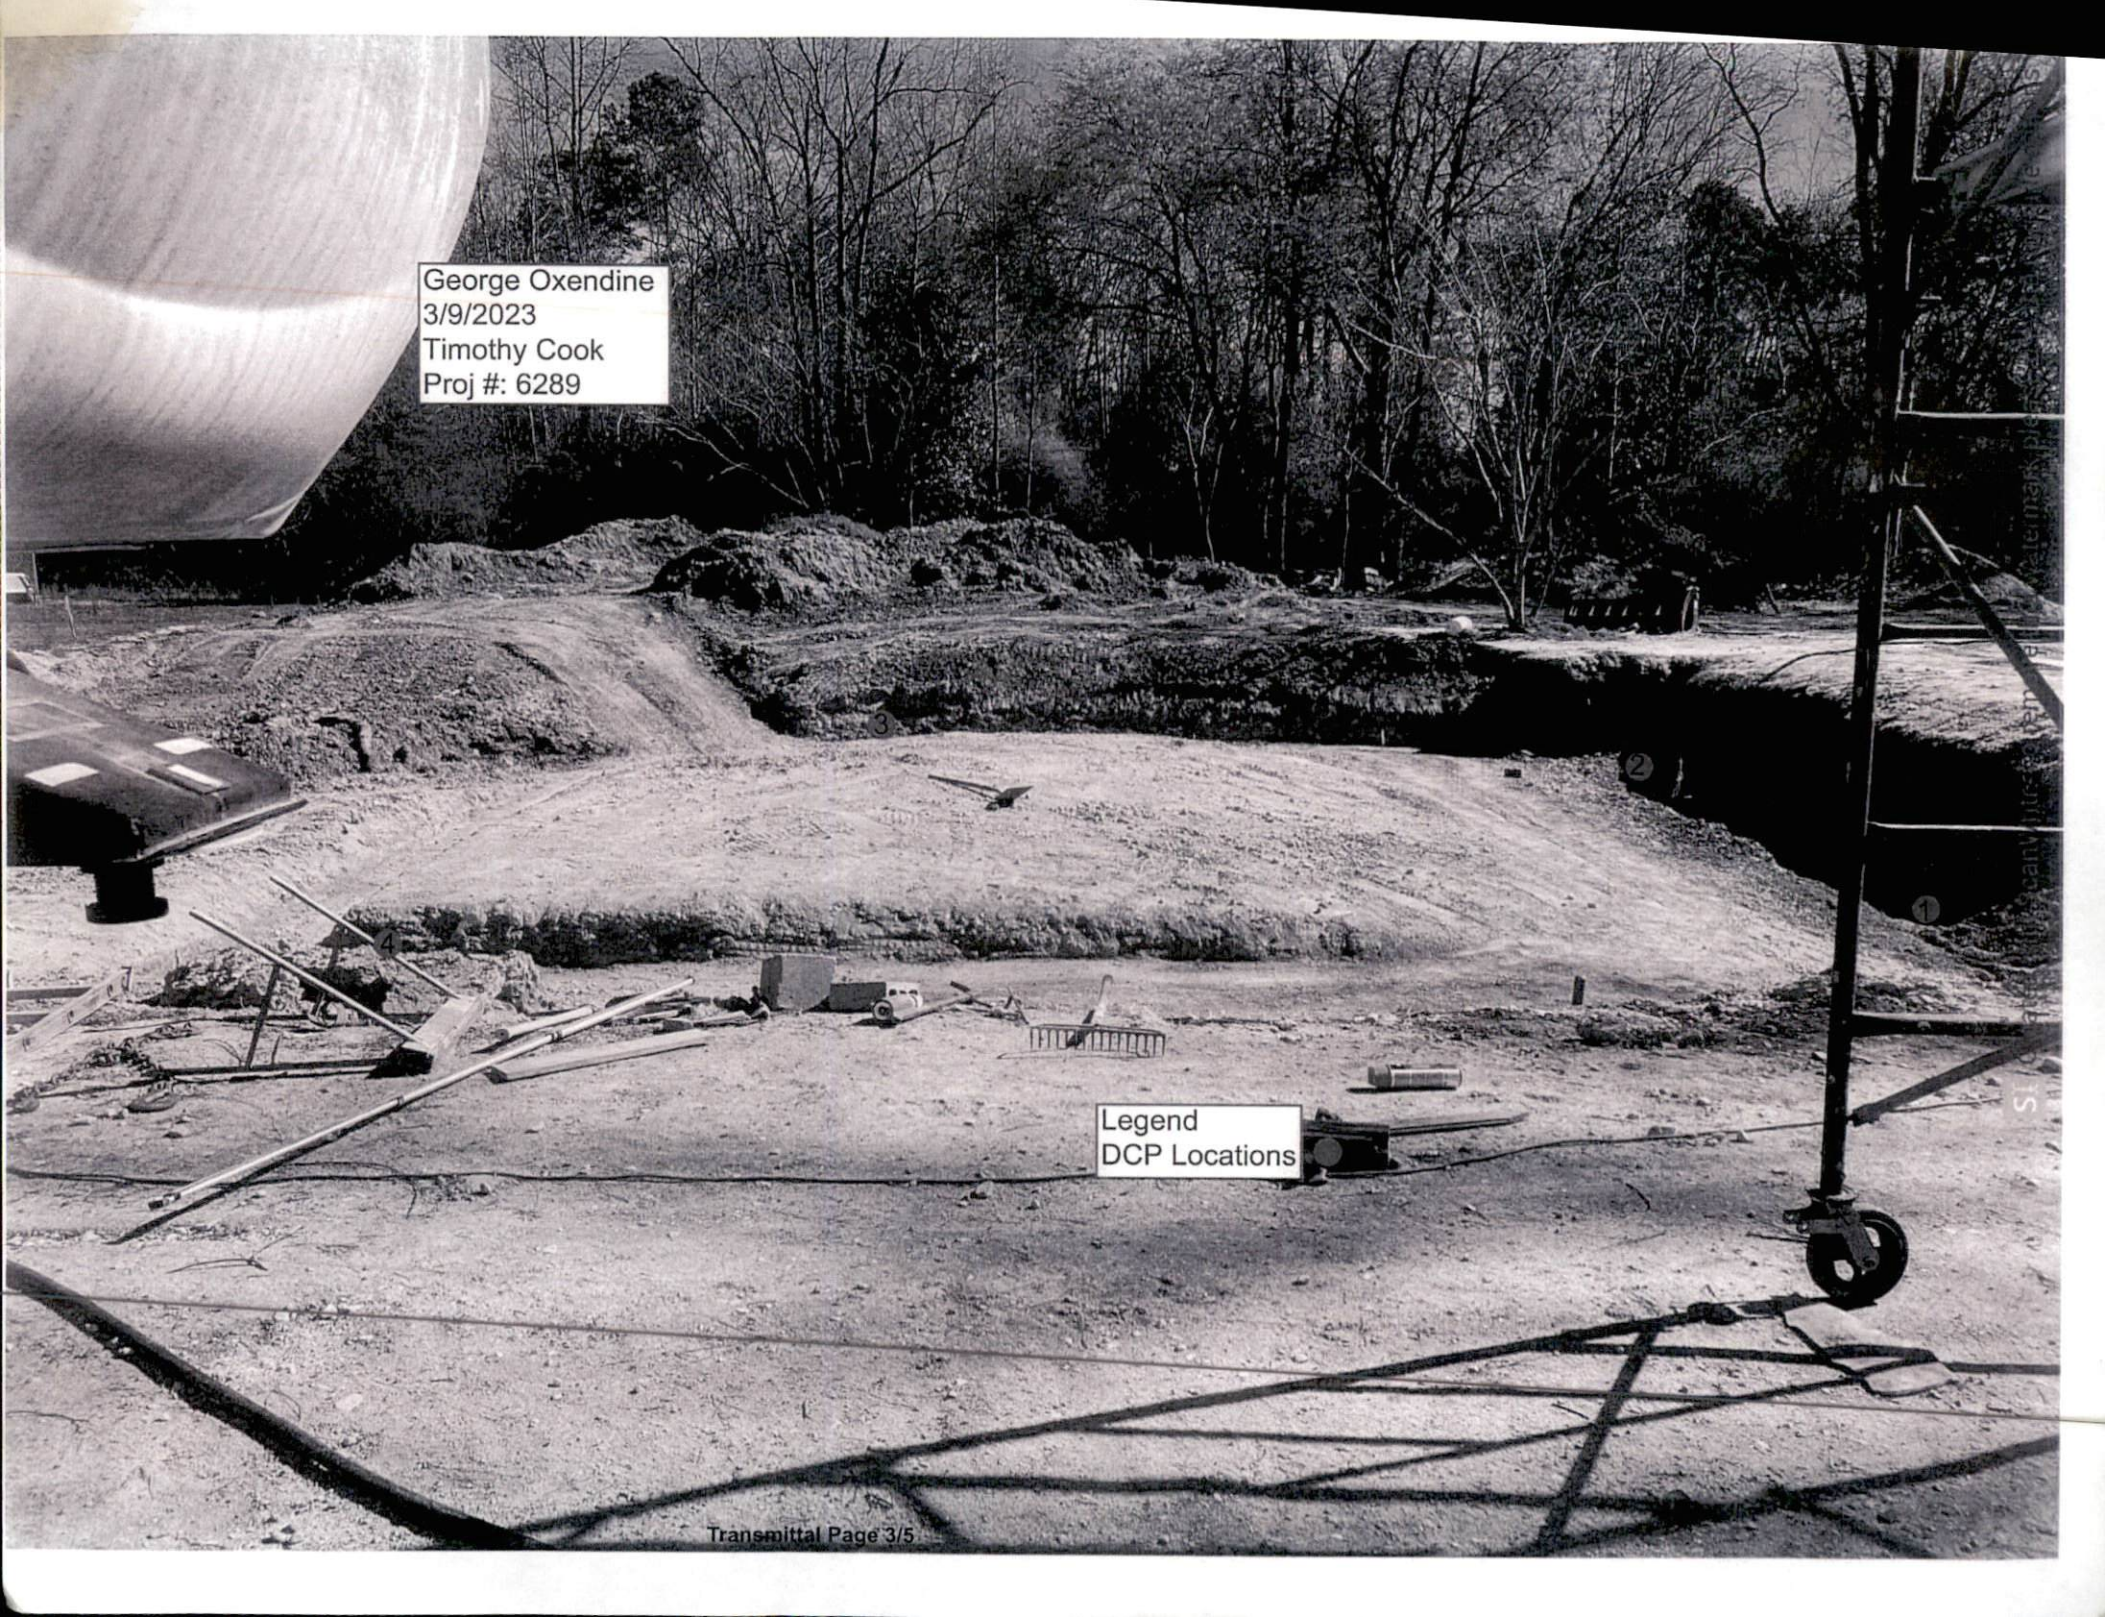

SUSPECTED DRAIN FIELD

Stone

Stone Field

Stone Field

Tank


Building Footprint

unstable Soil Down
48"

lowest Point on
PROPERTY

Finished Foot Print

1230 SF +/-

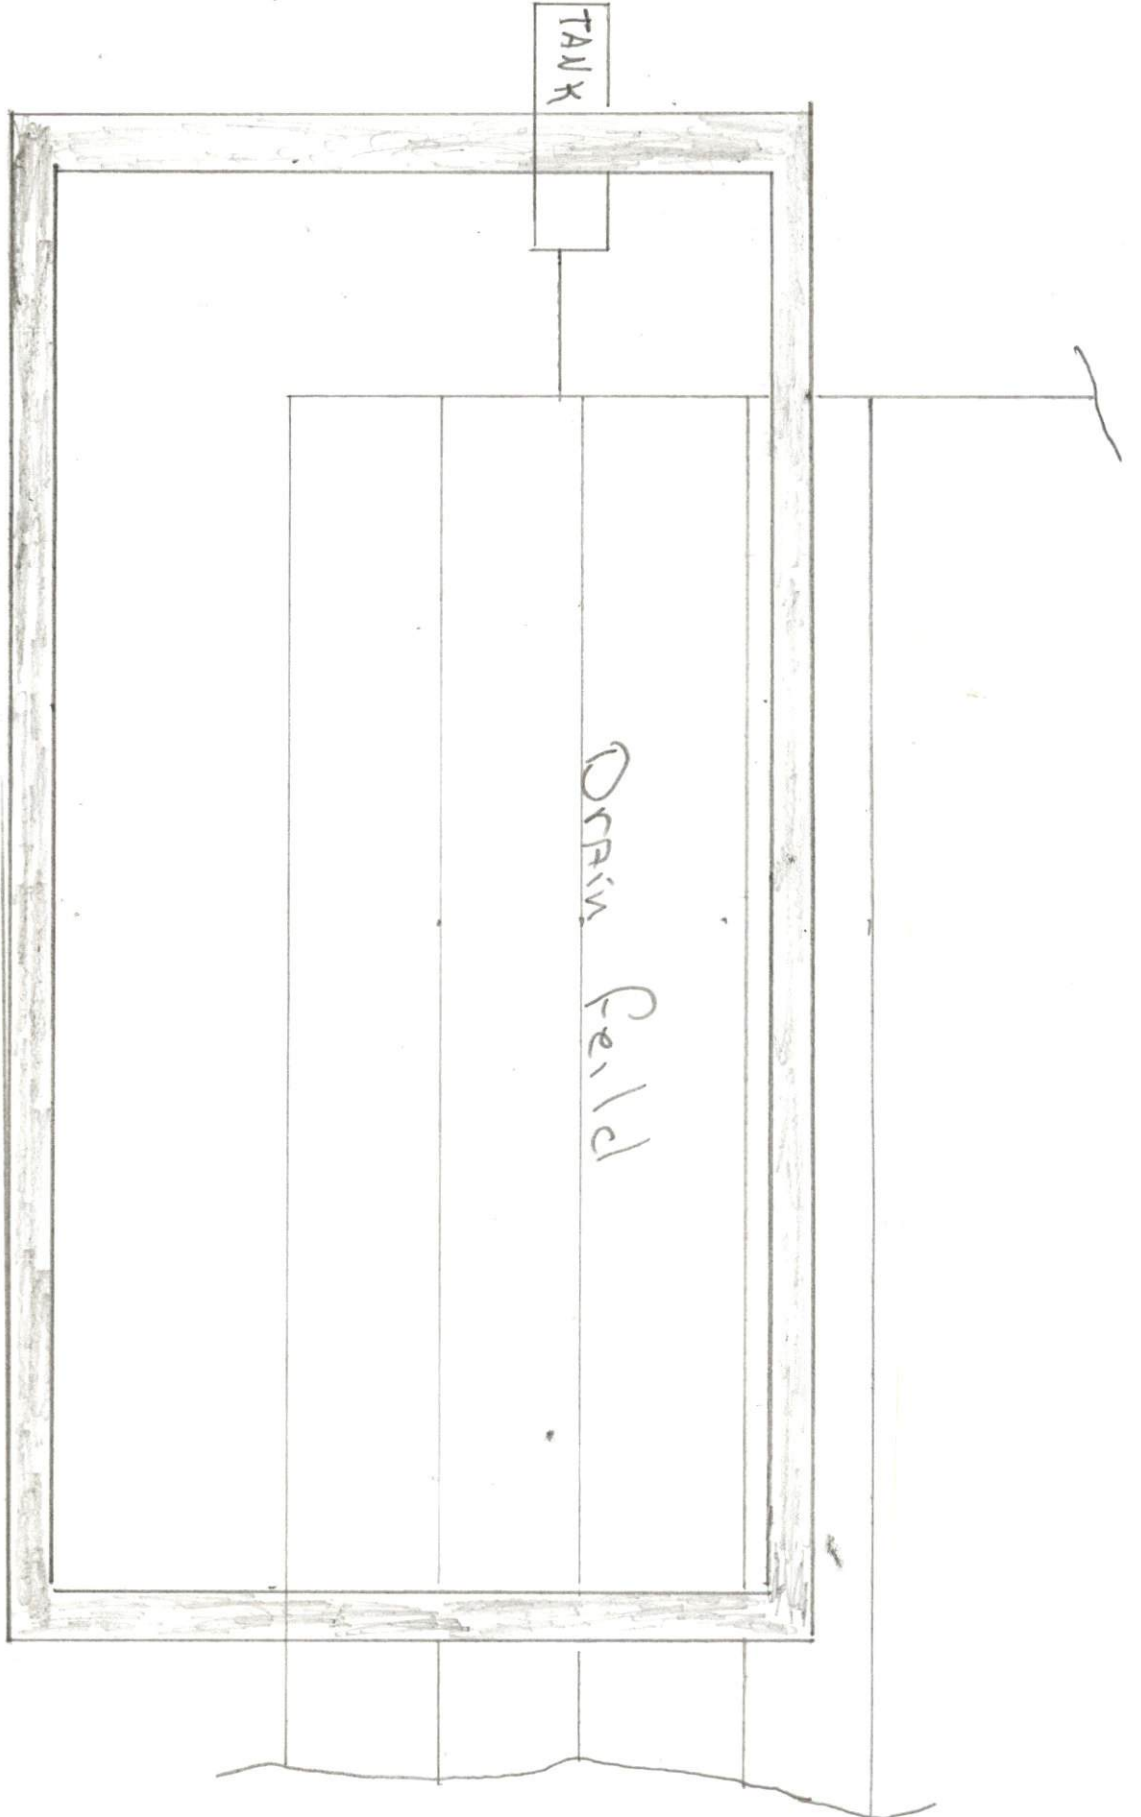

Original Proposed Foot Print

1700 SF +/-