



BENNETT KEASLER, LLC. RESIDENTIAL DESIGN RALEIGH, NORTH CAROLINA	LOT TWO EAST JACKSON STREET COATS, N.C. <small>15.86 ACRES ±</small>	<small>0-25-31</small> 2

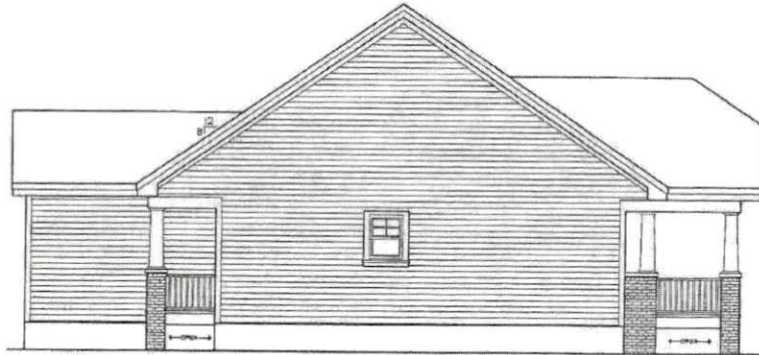

LEFT ELEVATION
SCALE: 1/4"=1'-0"



FRONT ELEVATION
SCALE: 1/4"=1'-0"

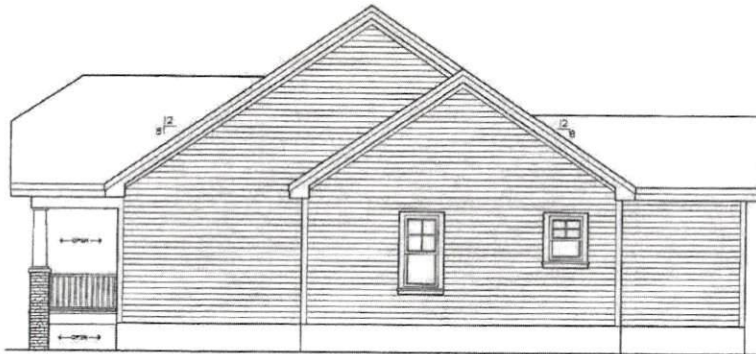

RIGHT ELEVATION
SCALE: 1/4"=1'-0"



REAR ELEVATION
SCALE: 1/4"=1'-0"

BENNETT KEASLER, LLC.
RESIDENTIAL DESIGN
RALEIGH, NORTH CAROLINA

LOT 210
EAST JACKSON
STREET
COATS, N.C.
7,500 SQ FT

01.23.22
1