



LEFT ELEVATION
SCALE: 1/4"=1'-0"

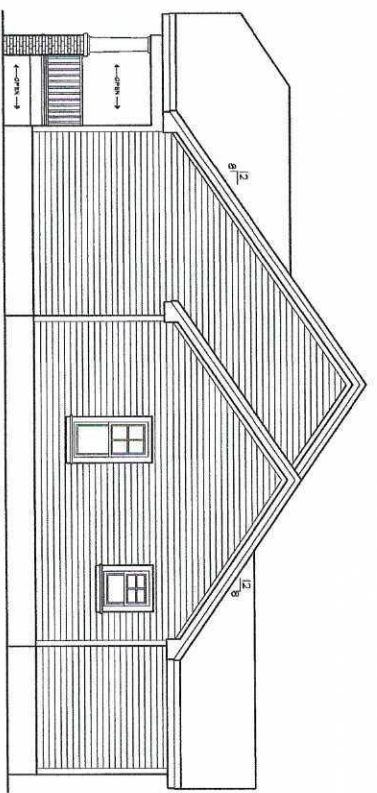

RIGHT ELEVATION
SCALE: 1/4"=1'-0"

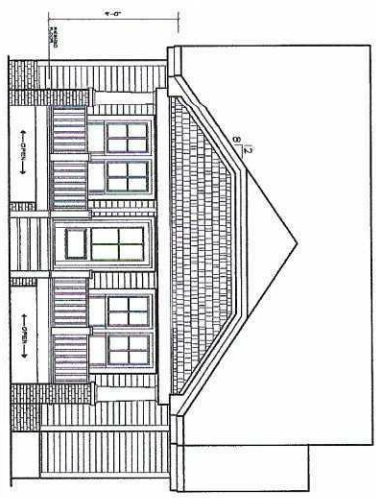

FRONT ELEVATION
SCALE: 1/4"=1'-0"




REAR ELEVATION
SCALE: 1/4"=1'-0"


BENNETT KEASLER, LLC.
RESIDENTIAL DESIGN
RALEIGH, NORTH CAROLINA

LOT 140
BAYVIEW
COATS, NC
15 AUGUST 2017


033322
1

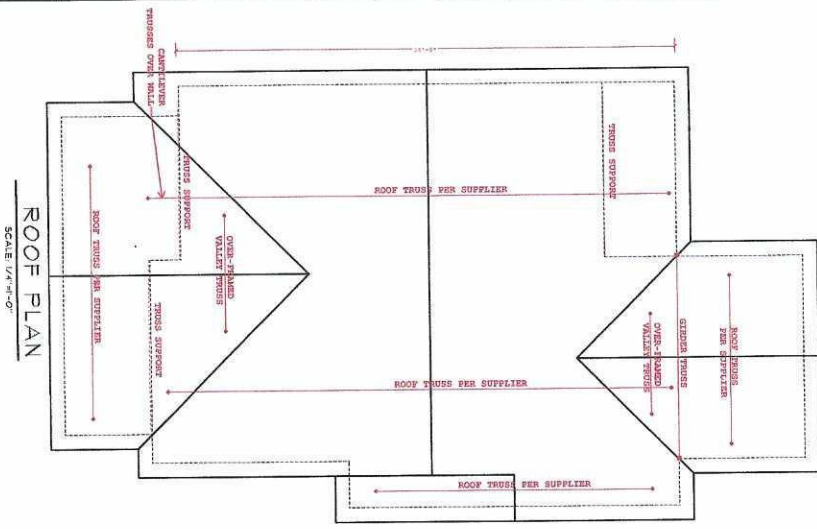

ROOF PLAN
SCALE 1/4"=1'-0"

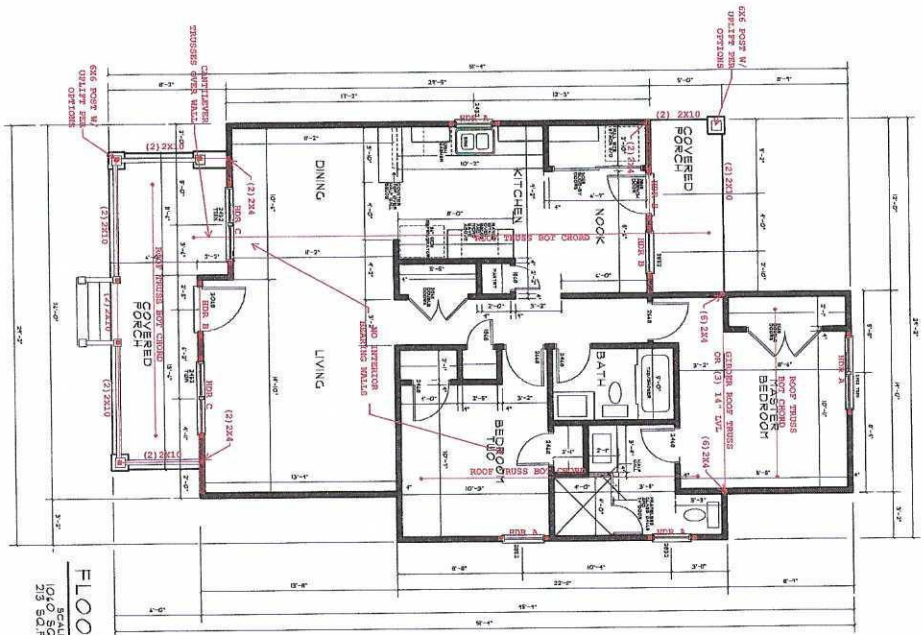

FLOOR PLAN
SCALE 1/4"=1'-0"
1040 SIPS HEATED
319 SQA.F.T. FORMS

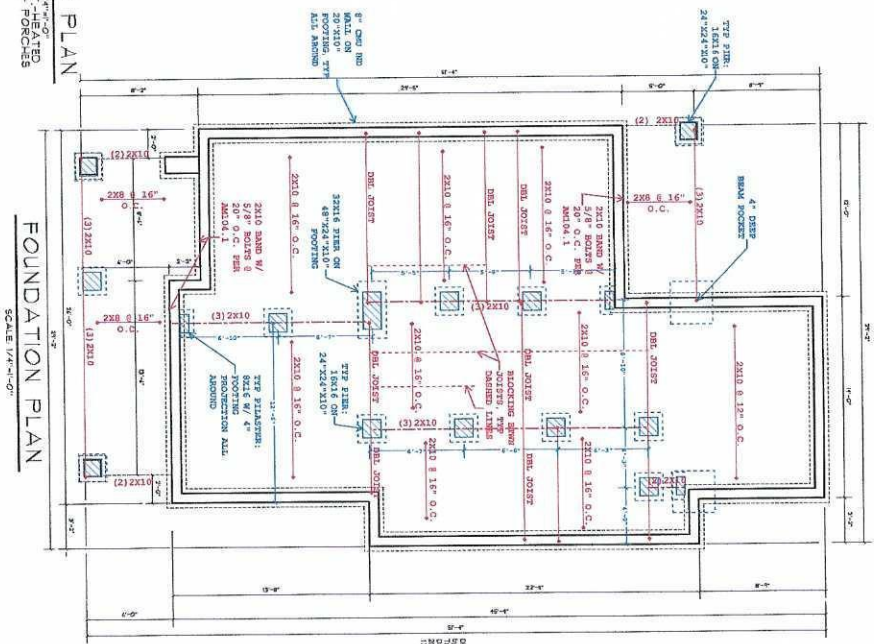

FOUNDATION PLAN
SCALE 1/4"=1'-0"

S1

Job Number:
0129-22

East Jackson St. Lot 2
Coats, NC
TC Properties

PE SEAL
APPLIES TO
STRUCTURAL
NOTES ONLY



A. A. Takla, PE
10009
10009
10009

A. A. Takla Engineering, PLLC
718 Arnette Ave. Durham, NC 27701
NC Firm License # P-1446

Consulting.
Design.
Efficiency.



