


I, MICHAEL P. GRIFFIN, certify that under my direction and supervision this map was drawn from an actual field survey; that the error of closure of the survey as calculated by coordinates is 1: 10,000+; that the area shown hereon was calculated by coordinates.

Witness my hand and seal this day of MONTH 2022.

MAP 2007 PG 699
HARNETT CO. REGISTRY

N/F
WILLIAM CORDER
DB 1542 PG 240
PC F 5L 611-D

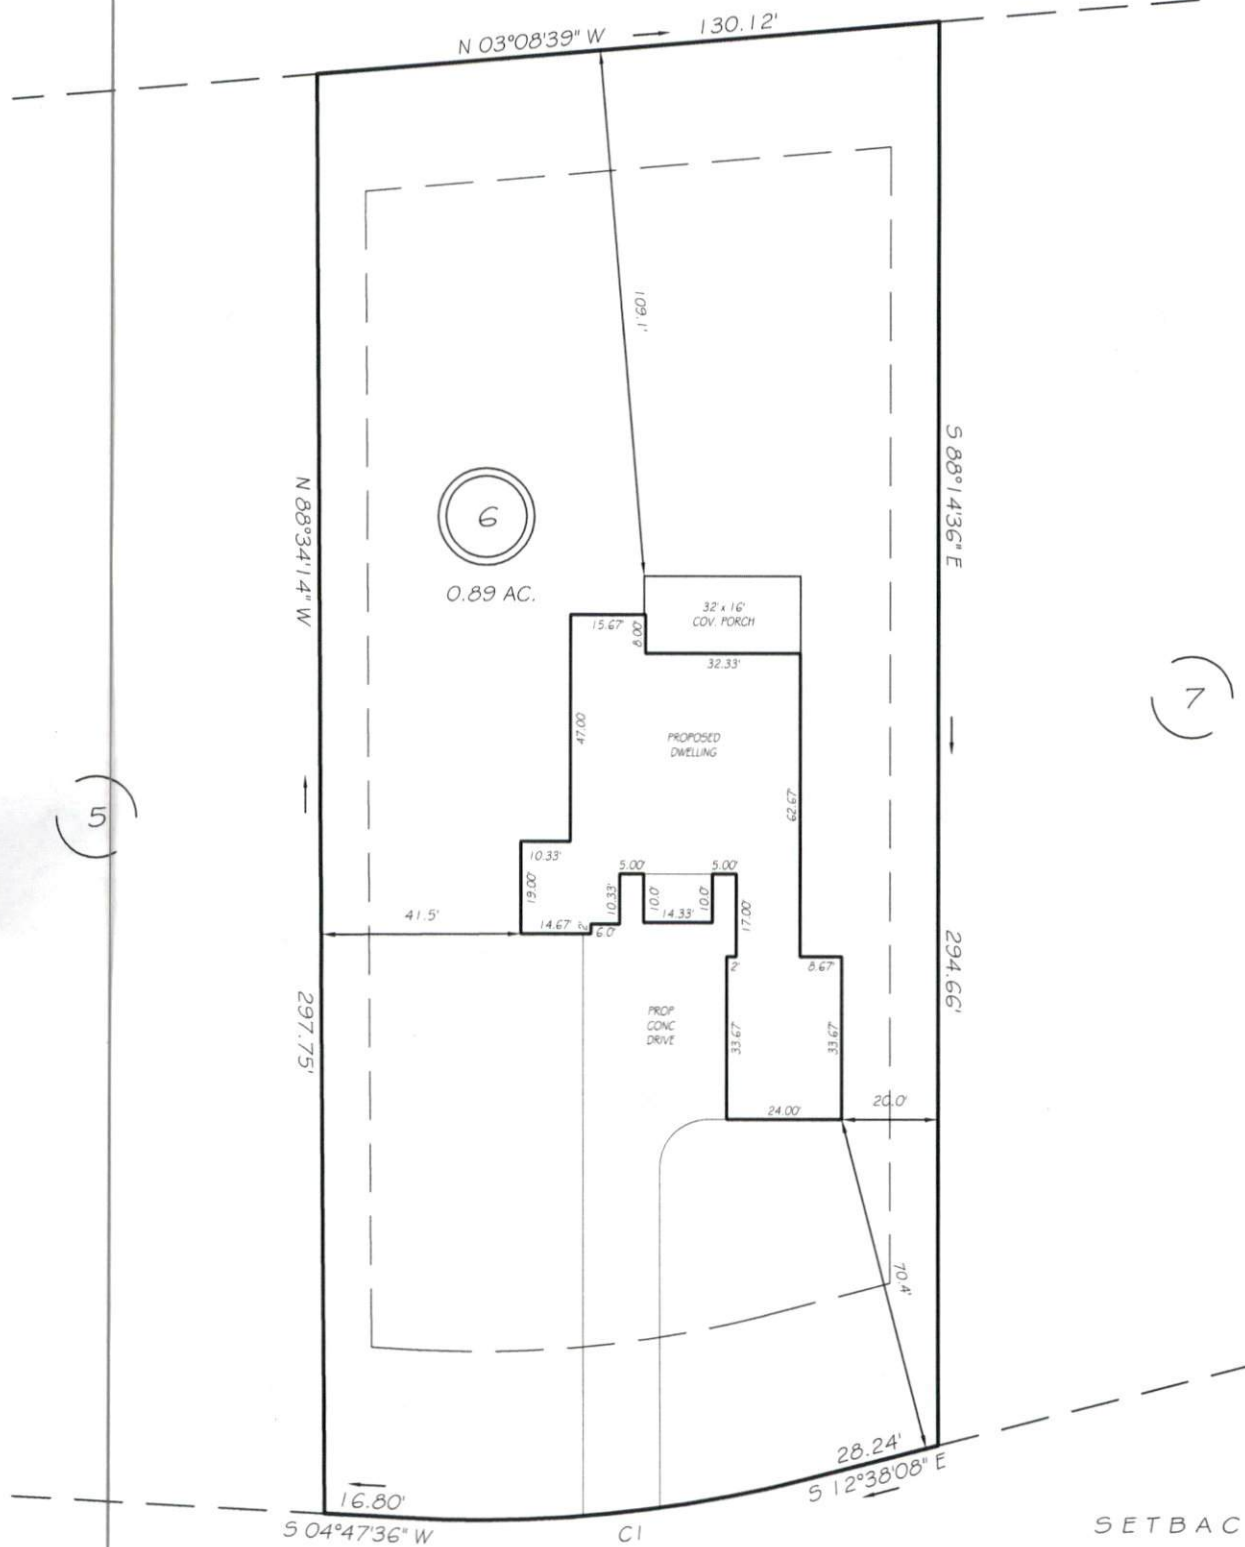

SETBACKS

FRONT	35'
REAR	25'
SIDE	10'
CORNER SIDE	20'

REVISION: 19' BACK 5/16/22
REVISION: 8' RIGHT 4/12/22
C1 R=280.00' L=84.52' N03°44'41\"/>

GEORGIE DRIVE
60' PUBLIC RW

PRELIMINARY
NOT FOR RECORDATION,
SALES OR CONVEYANCE

LEGEND

EIP	EXISTING IRON PIPE	FES	FLARED END SECTION
IPS	IRON PIPE SET	WM	WATER METER
RAW	RIGHT OF WAY	CO	CLEAN OUT
N/F	NOW OR FORMERLY	FH	FIRE HYDRANT

