


I, MICHAEL P. GRIFFIN, certify that under my direction and supervision this map was drawn from an actual field survey; that the error of closure of the survey as calculated by coordinates is 1: 10,000+; that the area shown hereon was calculated by coordinates.
 Witness my hand and seal this day of MONTH 2022.

MAP 2007 PG 699
 HARNETT CO. REGISTRY

N/F
 WILLIAM CORDER
 DB 1542 PG 240
 PC F 5L 611-D

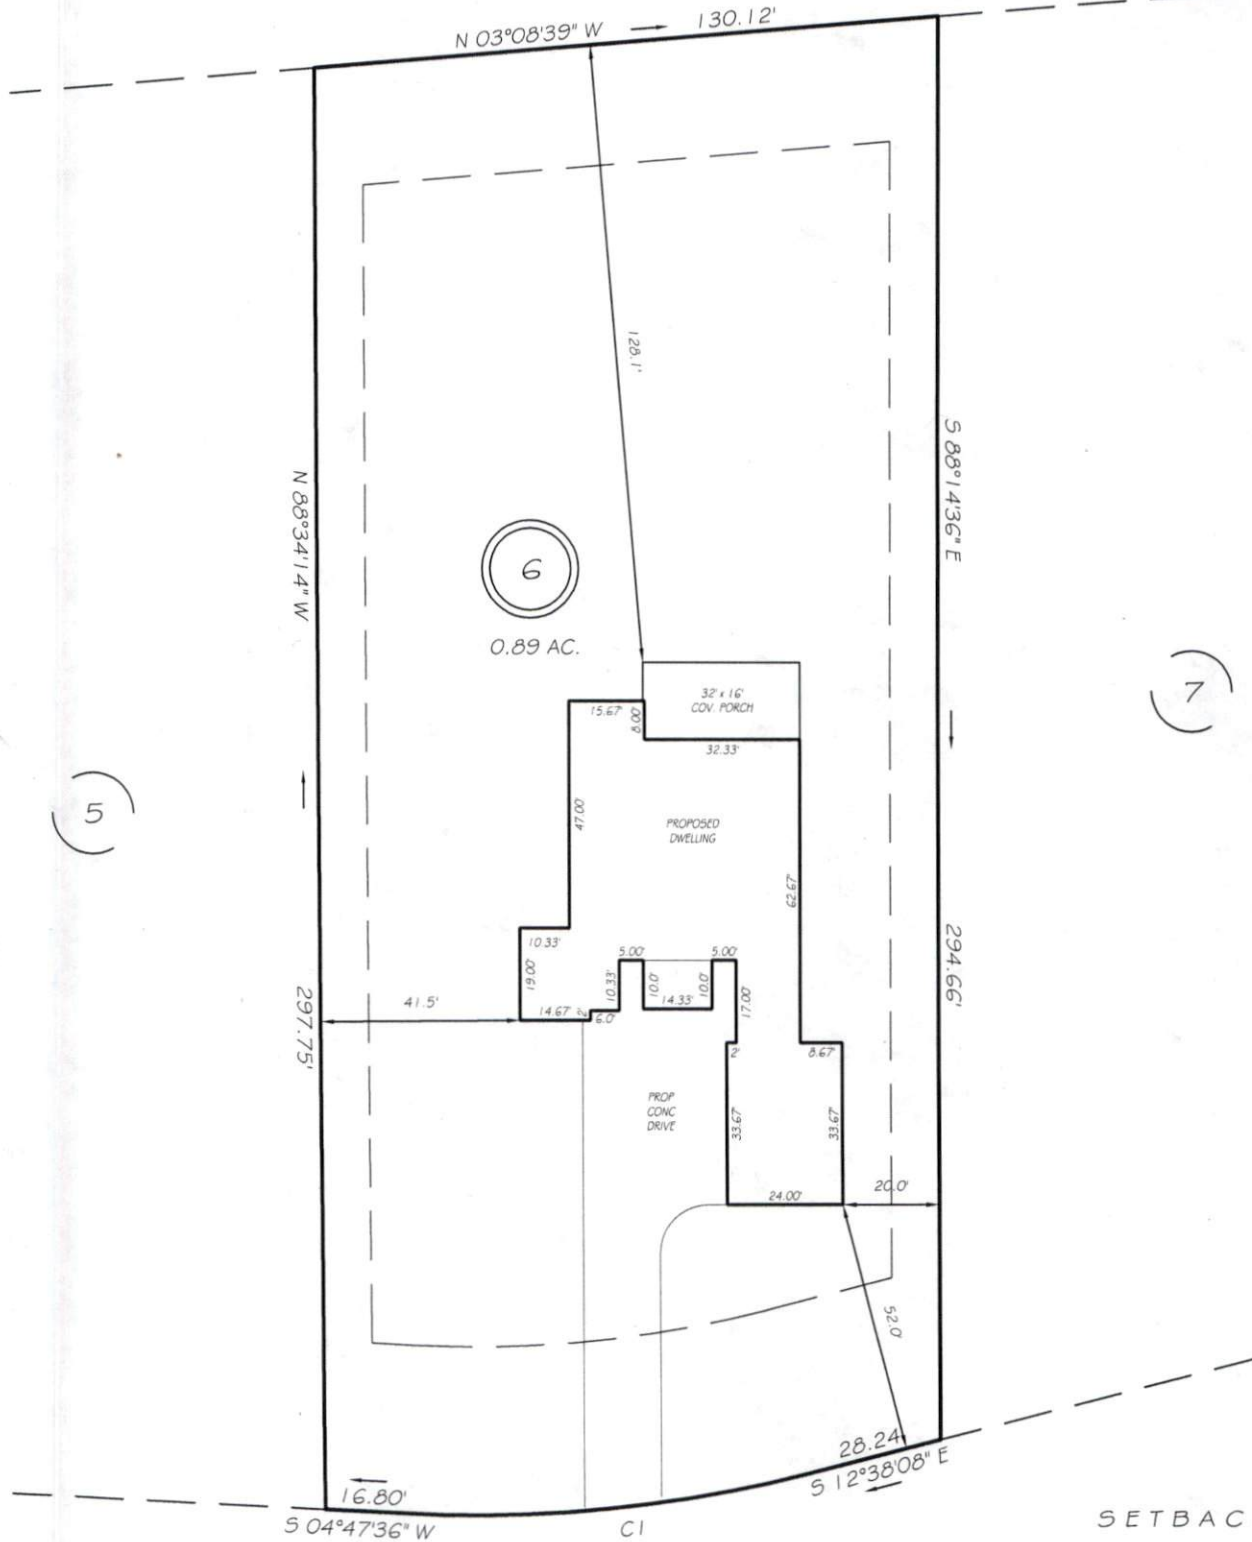

SETBACKS

FRONT	35'
REAR	25'
SIDE	10'
CORNER SIDE	20'

GEORGIE DRIVE

60' PUBLIC R/W

REVISION: 8' RIGHT 4/12/22
 CI R=280.00' L=84.52' N03°44'41\"/>

LEGEND

PRELIMINARY
 NOT FOR RECORDATION,
 SALES OR CONVEYANCE

EIP	EXISTING IRON PIPE	FES	FLARED END SECTION
IPS	IRON PIPE SET	WM	WATER METER
R/W	RIGHT OF WAY	CO	CLEAN OUT
N/F	NOW OR FORMERLY	FH	FIRE HYDRANT

