


I, MICHAEL P. GRIFFIN, certify that under my direction and supervision this map was drawn from an actual field survey; that the error of closure of the survey as calculated by coordinates is 1: 10,000+; and that the area shown hereon was calculated by coordinates.

Witness my hand and seal this day of MONTH 2022.

N  
BK 2022 PGS 132-133  
HARNETT CO. REGISTRY

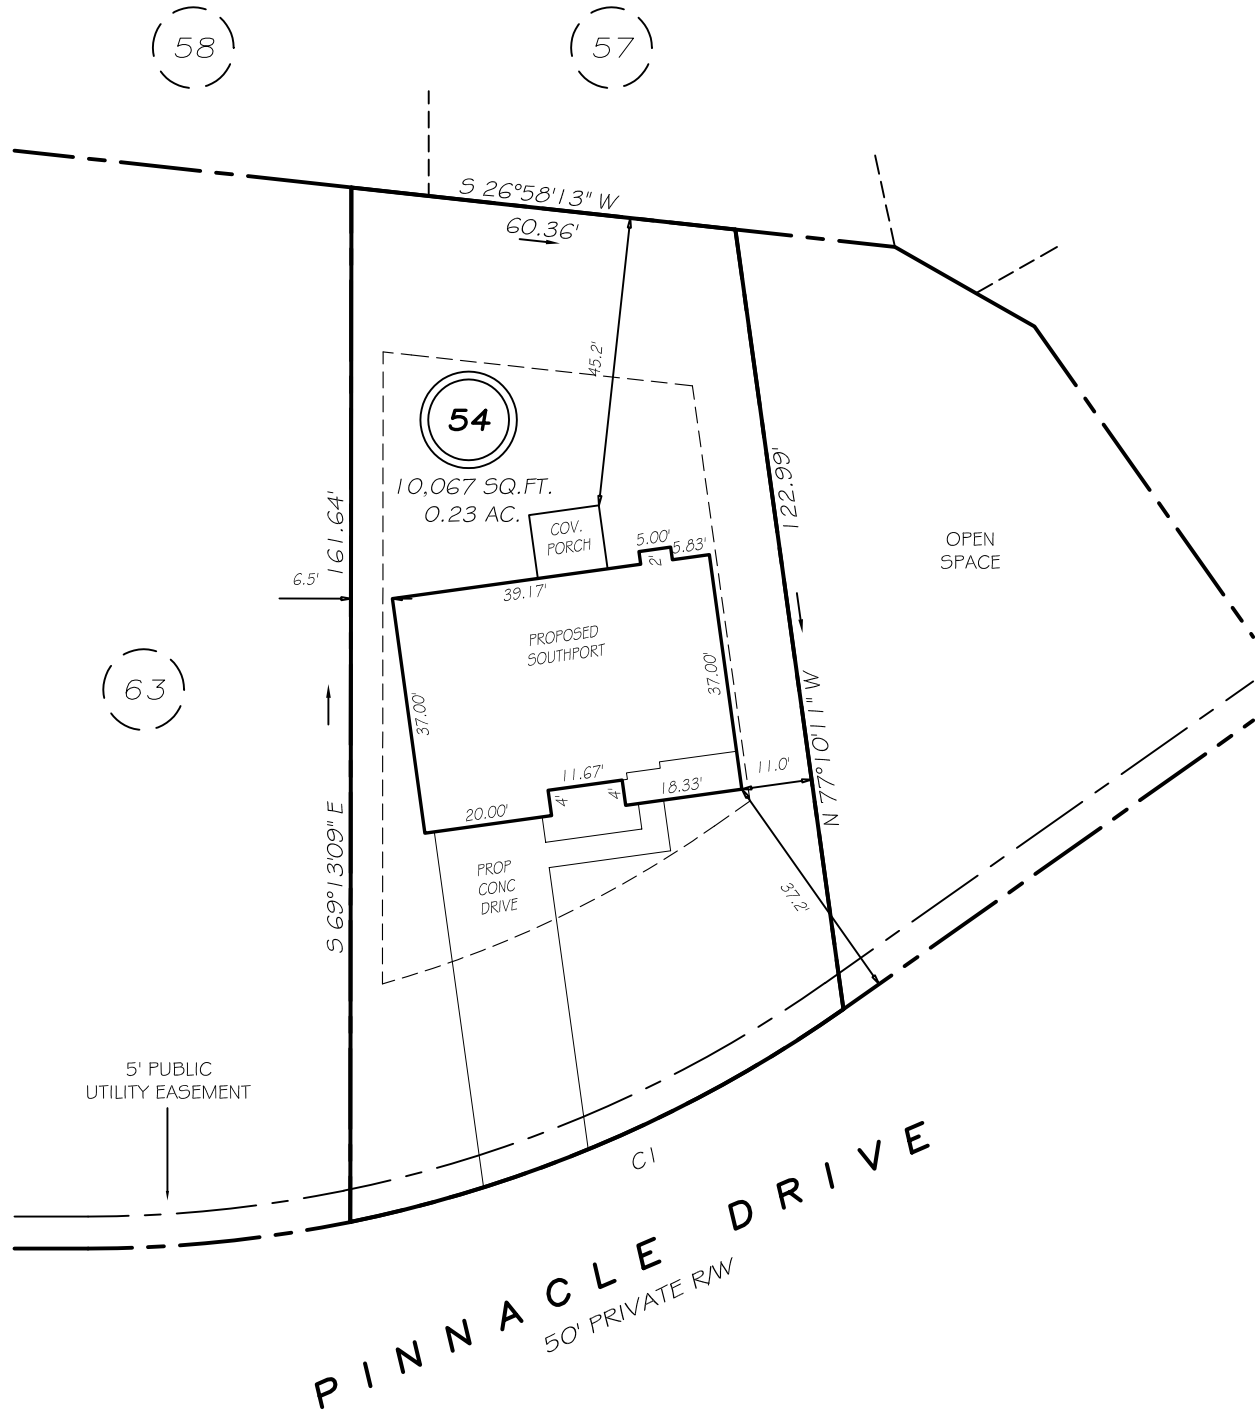

5' PUBLIC UTILITY EASEMENT

OPEN SPACE

PINNACLE DRIVE  
50' PRIVATE RW

SETBACKS


FRONT	35'
REAR	25'
SIDE	5'
OTHER SIDE	10'

CI R=205.00' L=84.52' S02°37'20"E 83.92'

**P R E L I M I N A R Y**  
NOT FOR RECORDATION,  
SALES OR CONVEYANCE

**LEGEND**

EIP	EXISTING IRON PIPE	FES	FLARED END SECTION
IPS	IRON PIPE SET	WM	WATER METER
R/W	RIGHT OF WAY	CO	CLEAN OUT
N/F	NOW OR FORMERLY	FH	FIRE HYDRANT
EIS	EXISTING IRON STAKE	CB	CATCH BASIN

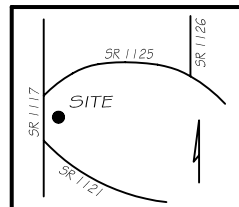

**GRIFFIN LAND SURVEYING, INC.**

P. O. BOX 148  
FUQUAY-VARINA, NC 27526  
(919) - 567 - 1963

**PLOT PLAN**

FOR

**H & H HOMES**

**ANDERSON CREEK CLUB**

**LOT 54**

PINNACLE DRIVE

NORTH CAROLINA

HARNETT COUNTY ANDERSON CREEK TOWNSHIP

DRAWN BY NMF

DATE 3/31/22

CHECKED BY MPG

SCALE 1" = 30'