



- *Keep tanks and drain lines 10' from property lines.
- *Not a survey.
- *Not a guarantee of a septic permit.
- *Keep supply lines >5' from property lines.
- *Some lines are flagged longer in the field than lengths indicate.
- *No grading septic area.

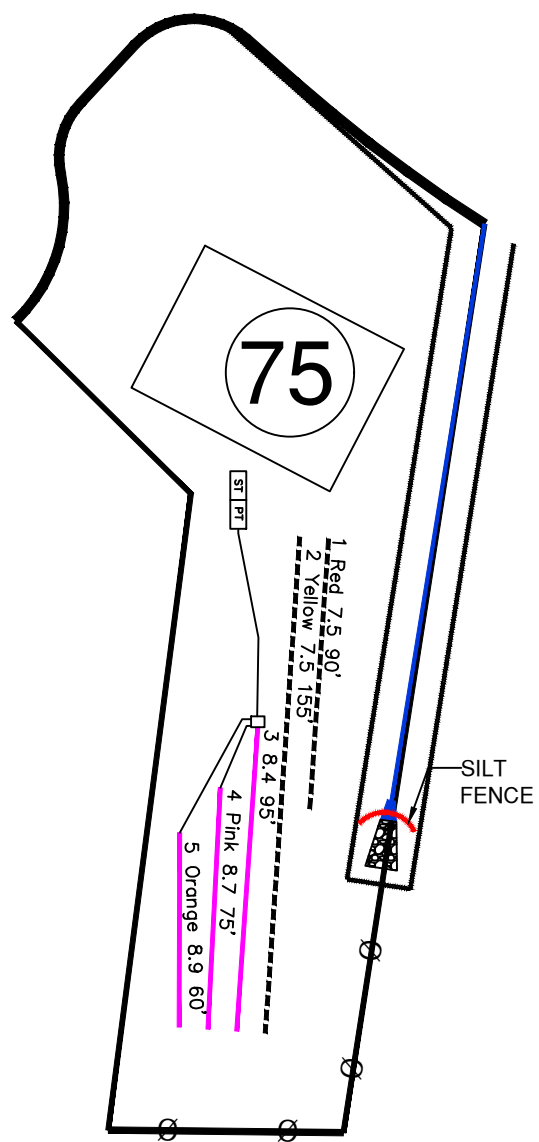

System: Pressure Manifold Lines: 3-5 (230') Accepted Status System 0.4 Soil LTAR 12" Trench Bottom At Grade
Repair: Pressure Manifold Lines: 1, 2 (245') T&J Panel Block 0.4 Soil LTAR 14" Trench Bottom At Grade

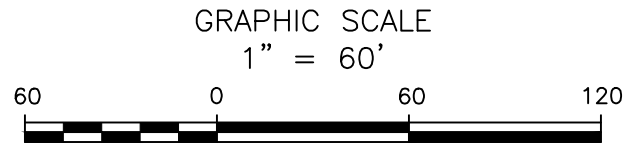

Central Carolina Soil Consulting, PLLC
1900 South Main Street, Suite 110
Wake Forest, North Carolina 27587
Phone (919)569-6704 Fax (919)569-6703

3-Bedroom Septic Layout
Lot 75, Birchwood Subdivision
Wake County, North Carolina

Job# : 3753
Drawn By : LW
Date : 05/02/2021
Revision: