

**30' Creek Buffer**


FRONT	30' MIN.
SIDE	10' MIN. (20' CORNER)
REAR	20' MIN.
IMPERVIOUS	1,847 S.F. (12%)

DRIVEWAY	616 SF
LEADWALK	28 SF
PUBLIC WALK	N/A SF
SOD	13,832 SF
WHC	44 LF
SHC	43 LF
PATIO	120 SF
HSE FACING	NORTH

- LEGEND**
- ELEC. METER
  - A/C UNIT



**BUILDER**  
 RYAN HOMES  
 5734 TRINITY ROAD, SUITE 200  
 RALEIGH, NC 27607  
 PHONE: 919-233-0793

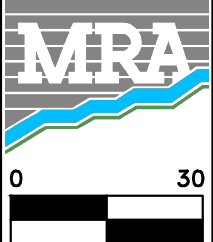

**MORRIS & RITCHE ASSOCIATES OF NC, PC**  
 ENGINEERS, ARCHITECTS, PLANNERS, SURVEYORS AND LANDSCAPE ARCHITECTS  
 5605 CHAPEL HILL ROAD, SUITE 112  
 RALEIGH, NC 27607 PHONE:  
 984-200-2103  
 FIRM LICENSES C-4182 & G-492  
 www.mragta.com

SITE PLAN  
 FOR  
**QUAIL GLEN**  
 PHASE 6  
**LOT 145 #160 HUNTING WOOD DRIVE**  
 BLACK RIVER TOWNSHIP  
 HARNETT COUNTY NORTH CAROLINA

SCALE: 1"=30'    DATE: MARCH 10, 2022    DRAWN BY: JOE C.    DESIGN BY: JOE C.    REVIEW BY: DARYN A.    JOB NO.: 20314