




Client: 84 Lumber-Fayetteville #2307
 Project: Caviness Land - CL2977 CP
 Address:

Date: 2/18/2020
 Input by: Kyle Militzer
 Job Name: CL2977 CP
 Project #: CL2977 CP

HD2-A LP-LVL 2900Fb-2.0E 1.750" X 16.000" 2-Ply - PASSED

Level: 2nd Floor

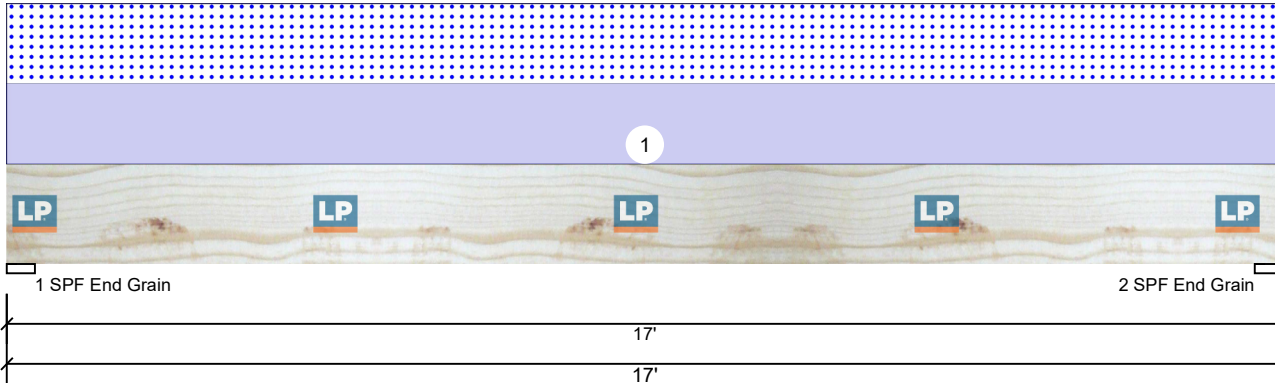

Member Information

Type:	Girder
Plies:	2
Moisture Condition:	Dry
Deflection LL:	360
Deflection TL:	240
Importance:	Normal
Temperature:	Temp <= 100°F
General Load	
Floor Live:	40 PSF
Dead:	10 PSF

Application:	Floor
Design Method:	ASD
Building Code:	IRC 2012
Load Sharing:	No
Deck:	Not Checked

Reactions PATTERNED lb (Uplift)

Brg	Live	Dead	Snow	Wind	Const
1	0	3961	3825	0	0
2	0	3961	3825	0	0

Bearings

Bearing	Length	Cap. React	D/L lb	Total	Ld. Case	Ld. Comb.
1 - SPF End Grain	4.500"	66%	3961 / 3825	7786	L	D+S
2 - SPF End Grain	4.500"	66%	3961 / 3825	7786	L	D+S

Analysis Results

Analysis	Actual	Location	Allowed	Capacity	Comb.	Case
Moment	30781 ft-lb	8'6"	39831 ft-lb	0.773 (77%)	D+S	L
Shear	6288 lb	1'7 5/8"	12236 lb	0.514 (51%)	D+S	L
LL Defl inch	0.337 (L/583)	8'6 1/16"	0.547 (L/360)	0.620 (62%)	S	L
TL Defl inch	0.687 (L/287)	8'6 1/16"	0.820 (L/240)	0.840 (84%)	D+S	L

Design Notes

- 1 Provide lateral support to prevent rotation at end bearings and at interior bearings when required by code for seismic design.
- 2 Dead Load Deflection: Instant = 0.349", Long Term = 0.524"
- 3 Girders are designed to be supported on the bottom edge only.
- 4 Multiple plies must be fastened together as per manufacturer's details.
- 5 Top loads must be supported equally by all plies.
- 6 Top must be laterally braced at a maximum of 4'2 1/4" o.c.
- 7 Bottom braced at bearings.

ID	Load Type	Location	Trib Width	Side	Dead 0.9	Live 1	Snow 1.15	Wind 1.6	Const. 1.25	Comments
1	Part. Uniform Self Weight	0-0-0 to 17-0-0		Top	450 PLF 16 PLF	0 PLF	450 PLF	0 PLF	0 PLF	

Notes

This component analysis is based on the loads, geometry and other conditions as entered by the user and listed in this report. The user is responsible to ensure the accuracy of the input and the applicability to the actual conditions of the structure for which this component is intended. This analysis is valid only for the product listed.
 Copyright 2019 All rights reserved by Louisiana Pacific Corp. 414 Union St Suite 2000, Nashville, TN 37219

Manufacturer Info

Louisiana-Pacific Corp
 414 Union Street, Suite 2000
 Nashville, TN 37219
 (888) 820-0325
 www.lpcorp.com
 APA: PR-L280, ICC-ES: ESR-2403,
 LADBS: RR-25783, Florida: FL15228


US Lumber
 2160 Satellite Blvd, Suite 450, GA
 30097
 888-613-5078



This design is valid until
 10/31/2021

HD3-A LP-LSL 1.55E 3.500" X 9.250" - PASSED

Level: 2nd Floor

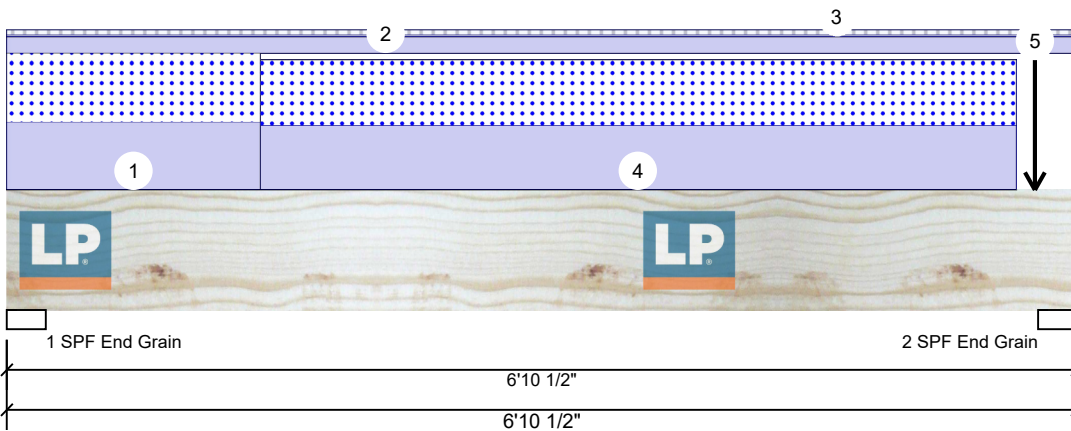

Member Information

Type:	Girder
Plies:	1
Moisture Condition:	Dry
Deflection LL:	360
Deflection TL:	240
Importance:	Normal
Temperature:	Temp <= 100°F
General Load	
Floor Live:	40 PSF
Dead:	10 PSF

Application:	Floor
Design Method:	ASD
Building Code:	IRC 2012
Load Sharing:	No
Deck:	Not Checked

Reactions PATTERNED lb (Uplift)

Brg	Live	Dead	Snow	Wind	Const
1	100	1742	1342	0	0
2	100	2155	1755	0	0

Bearings

Bearing	Length	Cap. React	D/L lb	Total	Ld. Case	Ld. Comb.
1 - SPF End Grain	3.000"	34%	1742 / 1342	3084	L	D+S
2 - SPF End Grain	3.000"	43%	2155 / 1755	3909	L	D+S

Analysis Results

Analysis	Actual	Location	Allowed	Capacity	Comb.	Case
Moment	4691 ft-lb	3'5 1/16"	11647 ft-lb	0.403 (40%)	D+S	L
Shear	2296 lb	5'11"	10177 lb	0.226 (23%)	D+S	L
LL Defl inch	0.053 (L/1477)	3'5 1/4"	0.217 (L/360)	0.240 (24%)	S	L
TL Defl inch	0.121 (L/642)	3'5 1/4"	0.325 (L/240)	0.370 (37%)	D+S	L

Design Notes

- 1 Provide lateral support to prevent rotation at end bearings and at interior bearings when required by code for seismic design.
- 2 Dead Load Deflection: Instant = 0.069", Long Term = 0.103"
- 3 Girders are designed to be supported on the bottom edge only.
- 4 Top braced at bearings.
- 5 Bottom braced at bearings.

ID	Load Type	Location	Trib Width	Side	Dead 0.9	Live 1	Snow 1.15	Wind 1.6	Const. 1.25	Comments
1	Part. Uniform	0-0-0 to 1-7-9		Top	400 PLF	0 PLF	400 PLF	0 PLF	0 PLF	
2	Part. Uniform	0-0-0 to 6-10-8		Top	96 PLF	0 PLF	0 PLF	0 PLF	0 PLF	Wall Self Weight
3	Tapered Start	0-0-0		Top	10 PLF	29 PLF	0 PLF	0 PLF	0 PLF	
	End	6-10-8		Top	10 PLF	29 PLF	0 PLF	0 PLF	0 PLF	
4	Part. Uniform	1-7-9 to 6-5-12		Top	380 PLF	0 PLF	380 PLF	0 PLF	0 PLF	
5	Point	6-7-4		Top	602 lb	0 lb	602 lb	0 lb	0 lb	Header Column
	Bearing Length	0-3-8								
	Self Weight				10 PLF					

Notes

This component analysis is based on the loads, geometry and other conditions as entered by the user and listed in this report. The user is responsible to ensure the accuracy of the input and the applicability to the actual conditions of the structure for which this component is intended. This analysis is valid only for the product listed.

Copyright 2019 All rights reserved by Louisiana Pacific Corp. 414 Union St Suite 2000, Nashville, TN 37219

Manufacturer Info

Louisiana-Pacific Corp
 414 Union Street, Suite 2000
 Nashville, TN 37219
 (888) 820-0325
 www.lpcorp.com
 APA: PR-L280, ICC-ES: ESR-2403,
 LADBS: RR-25783, Florida: FL15228

US Lumber
 2160 Satellite Blvd, Suite 450, GA
 30097
 888-613-5078




U.S. LUMBER

This design is valid until
 10/31/2021

DB8-A LP-LVL 2900Fb-2.0E 1.750" X 9.250" 2-Ply - PASSED

Level: 2nd Floor

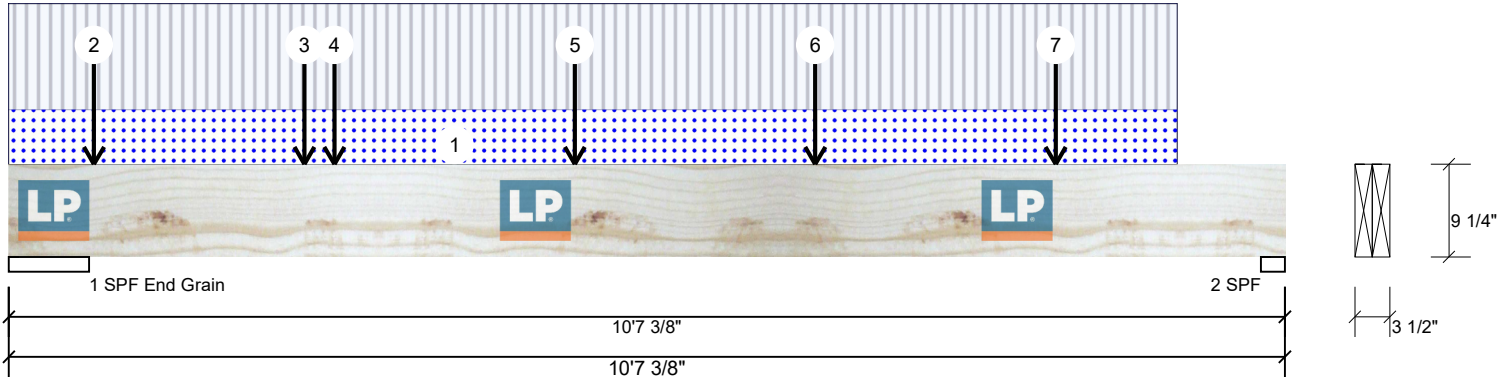

Member Information

Type:	Girder
Plies:	2
Moisture Condition:	Dry
Deflection LL:	360
Deflection TL:	240
Importance:	Normal
Temperature:	Temp <= 100°F
General Load	
Floor Live:	40 PSF
Dead:	10 PSF

Application:	Floor
Design Method:	ASD
Building Code:	IRC 2012
Load Sharing:	No
Deck:	Not Checked

Reactions PATTERNED lb (Uplift)

Brg	Live	Dead	Snow	Wind	Const
1	3031 (-138)	611	0 (-72)	0	0
2	2147 (-105)	443	0 (-55)	0	0

Bearings

Bearing	Length	Cap. React	D/L lb	Total	Ld. Case	Ld. Comb.
1 - SPF End Grain	8.000"	17%	611 / 3031	3642	L	D+L
2 - SPF	2.375"	73%	443 / 2147	2591	L	D+L

Analysis Results

Analysis	Actual	Location	Allowed	Capacity	Comb.	Case
Moment	7469 ft-lb	4'8 1/2"	12416 ft-lb	0.602 (60%)	D+L	L
Shear	2604 lb	1'4 1/2"	6151 lb	0.423 (42%)	D+L	L
LL Defl inch	0.257 (L/460)	5'6 3/8"	0.329 (L/360)	0.780 (78%)	L	L
TL Defl inch	0.310 (L/383)	5'6 3/8"	0.494 (L/240)	0.630 (63%)	D+L	L

Design Notes

- 1 Provide lateral support to prevent rotation at end bearings and at interior bearings when required by code for seismic design.
- 2 Dead Load Deflection: Instant = 0.052", Long Term = 0.078"
- 3 Girders are designed to be supported on the bottom edge only.
- 4 Multiple plies must be fastened together as per manufacturer's details.
- 5 Top loads must be supported equally by all plies.
- 6 Top braced at bearings.
- 7 Bottom braced at bearings.

ID	Load Type	Location	Trib Width	Side	Dead 0.9	Live 1	Snow 1.15	Wind 1.6	Const. 1.25	Comments
1	Part. Uniform	0-0-0 to 9-8-8		Top	0 PLF	-25 PLF	-13 PLF	0 PLF	0 PLF	
2	Point	0-8-8		Top	181 lb	1004 lb	0 lb	0 lb	0 lb	J2 J7
	Bearing Length	0-3-8								
3	Point	2-5-8		Top	167 lb	527 lb	0 lb	0 lb	0 lb	J7
	Bearing Length	0-3-8								
4	Point	2-8-8		Top	25 lb	512 lb	0 lb	0 lb	0 lb	J2
	Bearing Length	0-3-8								

Continued on page 2...

Notes

This component analysis is based on the loads, geometry and other conditions as entered by the user and listed in this report. The user is responsible to ensure the accuracy of the input and the applicability to the actual conditions of the structure for which this component is intended. This analysis is valid only for the product listed.
 Copyright 2019 All rights reserved by Louisiana Pacific Corp. 414 Union St Suite 2000, Nashville, TN 37219

Manufacturer Info

Louisiana-Pacific Corp
 414 Union Street, Suite 2000
 Nashville, TN 37219
 (888) 820-0325
 www.lpcorp.com
 APA: PR-L280, ICC-ES: ESR-2403,
 LADBS: RR-25783, Florida: FL15228


US Lumber
 2160 Satellite Blvd, Suite 450, GA
 30097
 888-613-5078



This design is valid until
 10/31/2021

DB8-A LP-LVL 2900Fb-2.0E 1.750" X 9.250" 2-Ply - PASSED

Level: 2nd Floor

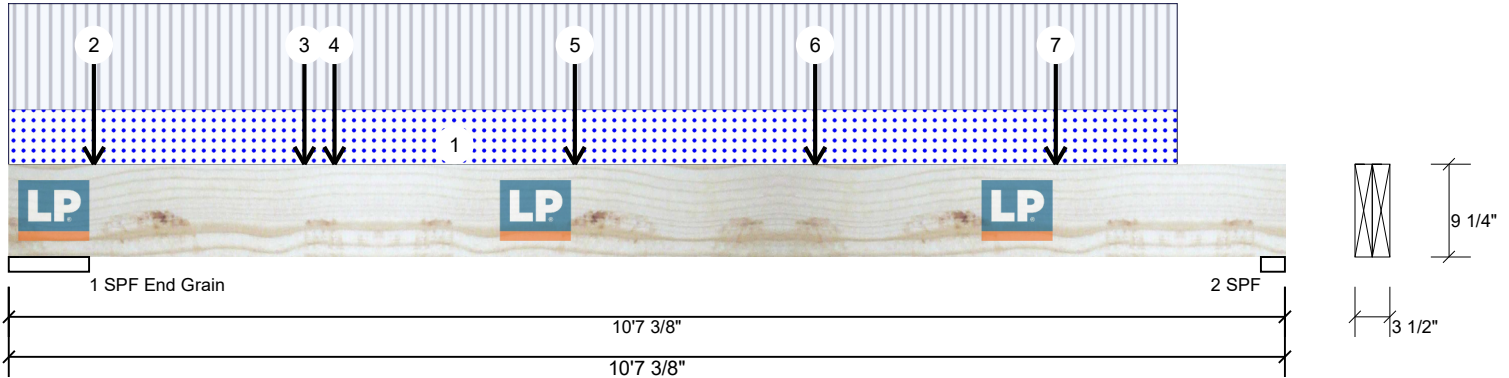

...Continued from page 1

ID	Load Type	Location	Trib Width	Side	Dead 0.9	Live 1	Snow 1.15	Wind 1.6	Const. 1.25	Comments
5	Point	4-8-8		Top	202 lb	1071 lb	0 lb	0 lb	0 lb	J7 J2
	Bearing Length	0-3-8								
6	Point	6-8-8		Top	192 lb	1038 lb	0 lb	0 lb	0 lb	J7 J2
	Bearing Length	0-3-8								
7	Point	8-8-8		Top	189 lb	1026 lb	0 lb	0 lb	0 lb	J7 J2
	Bearing Length	0-3-8								
	Self Weight					9 PLF				

Notes

This component analysis is based on the loads, geometry and other conditions as entered by the user and listed in this report. The user is responsible to ensure the accuracy of the input and the applicability to the actual conditions of the structure for which this component is intended. This analysis is valid only for the product listed.

Copyright 2019 All rights reserved by Louisiana Pacific Corp. 414 Union St Suite 2000, Nashville, TN 37219

Manufacturer Info

Louisiana-Pacific Corp
 414 Union Street, Suite 2000
 Nashville, TN 37219
 (888) 820-0325
 www.lpcorp.com
 APA: PR-L280, ICC-ES: ESR-2403,
 LADBS: RR-25783, Florida: FL15228

US Lumber
 2160 Satellite Blvd, Suite 450, GA
 30097
 888-613-5078




U.S. LUMBER

This design is valid until
 10/31/2021

DB1-A LP-LSL 1.55E 3.500" X 9.250" - PASSED

Level: 2nd Floor

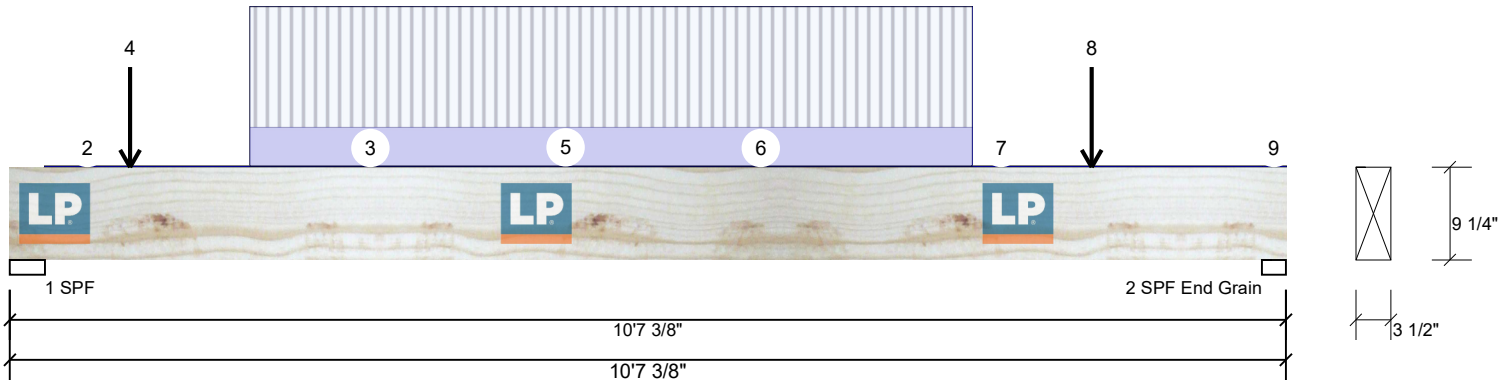

Member Information

Type:	Girder
Plies:	1
Moisture Condition:	Dry
Deflection LL:	360
Deflection TL:	240
Importance:	Normal
Temperature:	Temp <= 100°F
General Load	
Floor Live:	40 PSF
Dead:	10 PSF

Application:	Floor
Design Method:	ASD
Building Code:	IRC 2012
Load Sharing:	No
Deck:	Not Checked

Reactions PATTERNED lb (Uplift)

Brg	Live	Dead	Snow	Wind	Const
1	1059	408	0	0	0
2	934	365	0	0	0

Bearings

Bearing	Length	Cap.	React D/L	Total	Ld. Case	Ld. Comb.
1 - SPF	3.500"	28%	408 / 1059	1467	L	D+L
2 - SPF	2.375"	18%	365 / 934	1299	L	D+L
End Grain						

Analysis Results

Analysis	Actual	Location	Allowed	Capacity	Comb.	Case
Moment	3686 ft-lb	5'4 1/8"	10127 ft-lb	0.364 (36%)	D+L	L
Shear	1456 lb	1'	8849 lb	0.165 (16%)	D+L	L
LL Defl inch	0.153 (L/805)	5'4 1/4"	0.342 (L/360)	0.450 (45%)	L	L
TL Defl inch	0.212 (L/581)	5'4 1/4"	0.512 (L/240)	0.410 (41%)	D+L	L

Design Notes

- 1 Provide lateral support to prevent rotation at end bearings and at interior bearings when required by code for seismic design.
- 2 Dead Load Deflection: Instant = 0.059", Long Term = 0.088"
- 3 Girders are designed to be supported on the bottom edge only.
- 4 Top braced at bearings.
- 5 Bottom braced at bearings.

ID	Load Type	Location	Trib Width	Side	Dead 0.9	Live 1	Snow 1.15	Wind 1.6	Const. 1.25	Comments
2	Tapered Start	0-3-8		Top	0 PLF	1 PLF	0 PLF	0 PLF	0 PLF	
	End	1-0-0			0 PLF	1 PLF	0 PLF	0 PLF	0 PLF	
3	Tapered Start	1-0-0		Top	0 PLF	1 PLF	0 PLF	0 PLF	0 PLF	
	End	5-0-0			0 PLF	1 PLF	0 PLF	0 PLF	0 PLF	
4	Point	1-0-0		Top	122 lb	366 lb	0 lb	0 lb	0 lb	J6
	Bearing Length	0-3-8								
5	Part. Uniform	2-0-0 to 8-0-0		Top	69 PLF	206 PLF	0 PLF	0 PLF	0 PLF	
6	Tapered Start	5-0-0		Top	0 PLF	1 PLF	0 PLF	0 PLF	0 PLF	
	End	7-5-15			0 PLF	1 PLF	0 PLF	0 PLF	0 PLF	

Continued on page 2...

Notes

This component analysis is based on the loads, geometry and other conditions as entered by the user and listed in this report. The user is responsible to ensure the accuracy of the input and the applicability to the actual conditions of the structure for which this component is intended. This analysis is valid only for the product listed.
 Copyright 2019 All rights reserved by Louisiana Pacific Corp. 414 Union St Suite 2000, Nashville, TN 37219

Manufacturer Info

Louisiana-Pacific Corp
 414 Union Street, Suite 2000
 Nashville, TN 37219
 (888) 820-0325
 www.lpcorp.com
 APA: PR-L280, ICC-ES: ESR-2403,
 LADBS: RR-25783, Florida: FL15228


US Lumber
 2160 Satellite Blvd, Suite 450, GA
 30097
 888-613-5078



This design is valid until
 10/31/2021

DB1-A LP-LSL 1.55E 3.500" X 9.250" - PASSED

Level: 2nd Floor

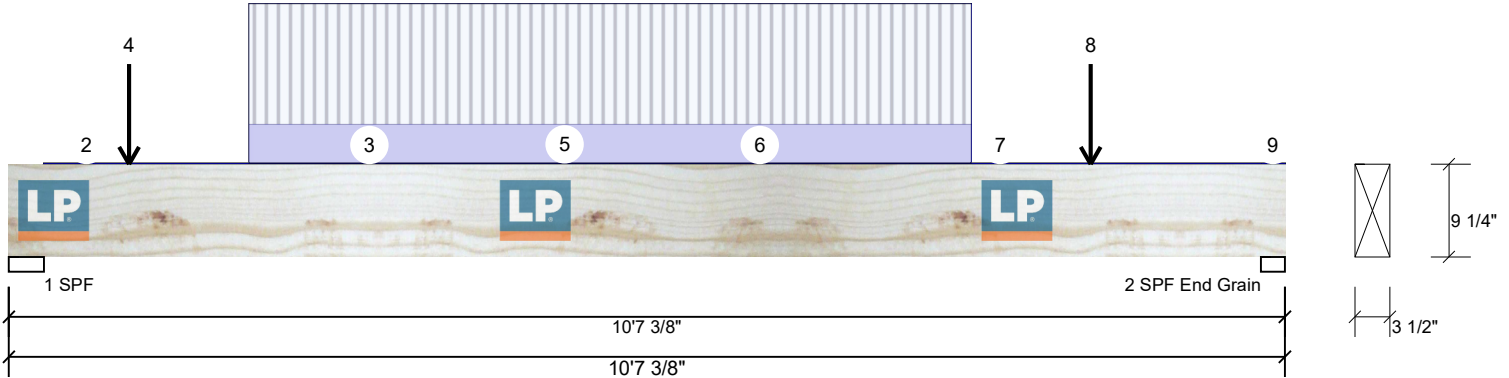

...Continued from page 1

ID	Load Type	Location	Trib Width	Side	Dead 0.9	Live 1	Snow 1.15	Wind 1.6	Const. 1.25	Comments
7	Tapered Start	7-5-15		Top	0 PLF	1 PLF	0 PLF	0 PLF	0 PLF	
	End	10-5-0			0 PLF	1 PLF	0 PLF	0 PLF	0 PLF	
8	Point	9-0-0		Top	127 lb	381 lb	0 lb	0 lb	0 lb	J6
	Bearing Length	0-3-8								
9	Tapered Start	10-5-0		Top	0 PLF	1 PLF	0 PLF	0 PLF	0 PLF	
	End	10-7-6			0 PLF	1 PLF	0 PLF	0 PLF	0 PLF	
	Self Weight				10 PLF					

Notes

This component analysis is based on the loads, geometry and other conditions as entered by the user and listed in this report. The user is responsible to ensure the accuracy of the input and the applicability to the actual conditions of the structure for which this component is intended. This analysis is valid only for the product listed.

Copyright 2019 All rights reserved by Louisiana Pacific Corp. 414 Union St Suite 2000, Nashville, TN 37219

This design is valid until 10/31/2021

Manufacturer Info

Louisiana-Pacific Corp
 414 Union Street, Suite 2000
 Nashville, TN 37219
 (888) 820-0325
 www.lpcorp.com
 APA: PR-L280, ICC-ES: ESR-2403,
 LADBS: RR-25783, Florida: FL15228

US Lumber
 2160 Satellite Blvd, Suite 450, GA
 30097
 888-613-5078



U.S. LUMBER