


SR 1141 (MICRO TOWER RD.) 60' R/W


IRWIN LANE (PRV)

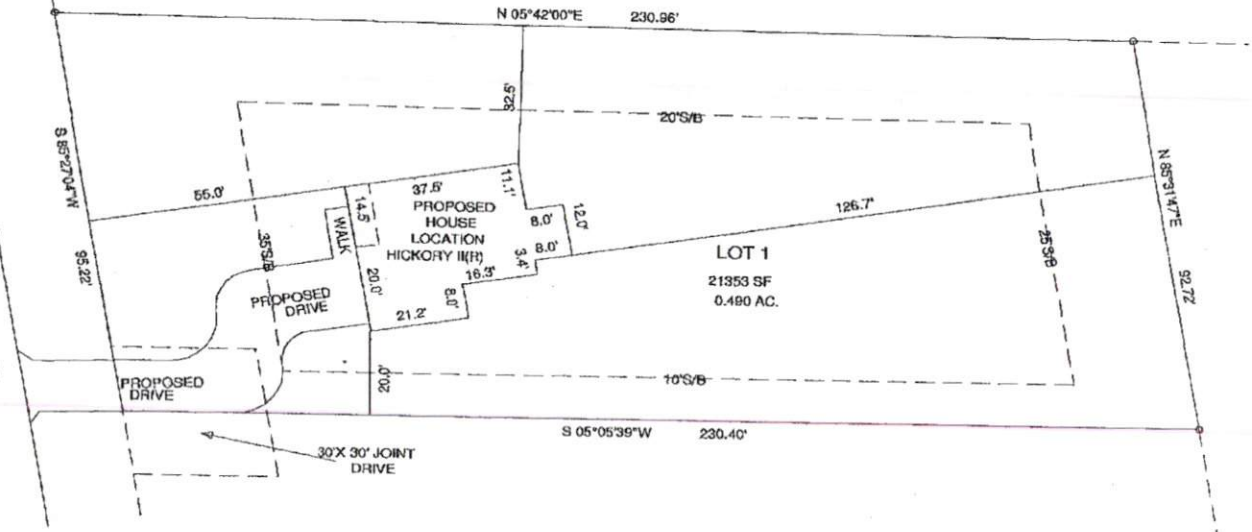

PROPERTY SHOWN HEREON IS NOT IN A SPECIAL FLOOD HAZARD AREA. FLOOD HAZARD ZONE X MAP NO. 9710958600J. EFFECTIVE OCTOBER 3, 2006

LOT 2

NORTH REF. PLAT BK: 2022, PG. 221

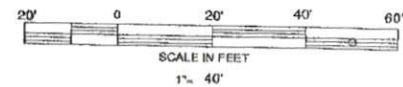

DEED REFERENCE DEED BOOK 3777, PAGE 740

MAP REFERENCE PLAT BOOK 2022, PAGE 221

NORTH CAROLINA, HARNETT COUNTY  
I, Mickey R. Bennett, PLS do certify that this plat was shown under my supervision and the description recorded in Book 3777, Page 740, and that the boundaries are surveyed and shown as they are. I have not found any information to indicate that the same are incorrect in 1:10,000. Witness my original signature, registration number and seal this 19th day of May A.D. 2022.

Mickey R. Bennett PLS

MICKEY R. BENNETT  
L-1814

OWNERS:  
THOMAS C. IRWIN  
FRANCES G. IRWIN  
364 IRWIN LANE  
LILLINGTON, NC 27546



I, MICKEY R. BENNETT, PLS, CERTIFY THAT THE SURVEY IS AS SHOWN AND DESCRIBED BY THE PLAT AND THAT THE SAME IS TRUE AND CORRECT AS SHOWN ON THE PLAT AND AS SHOWN ON THE FIELD BOOK.

PROPOSED PLOT PLAN

MICRO TOWER ROAD, LILLINGTON NC 27546

IRWIN LANE (PRV) SITE MICRO TOWER RD. SR 1141 VICINITY MAP NOT TO SCALE	SURVEY FOR: <b>WEAVER HOMES</b> <b>LOT 1</b>			<b>BENNETT SURVEYS</b> 1682 CLARK RD., LILLINGTON, N.C. 27548 (910) 952-6262		F-1304	
	TOWNSHIP	BARBECUE	COUNTY	HARNETT		SURVEYED BY: DRAWN BY: MFB	FIELD BOOK DRAWING I 2220
	STATE	NORTH CAROLINA		DATE:	MAY 19, 2022		
	ZONED	RA-20R	WATERWORKS DISTRICT	N/A		SCALE: 1" = 40' CHECKED & CLOSURE BY:	
		PIP #	OUT OF 039587 0134				
		PIB #	OUT OF 9587-60-2175.000				