


IRWIN LANE (PRV)

SR 1141 (MICRO TOWER RD.) 60' R/W

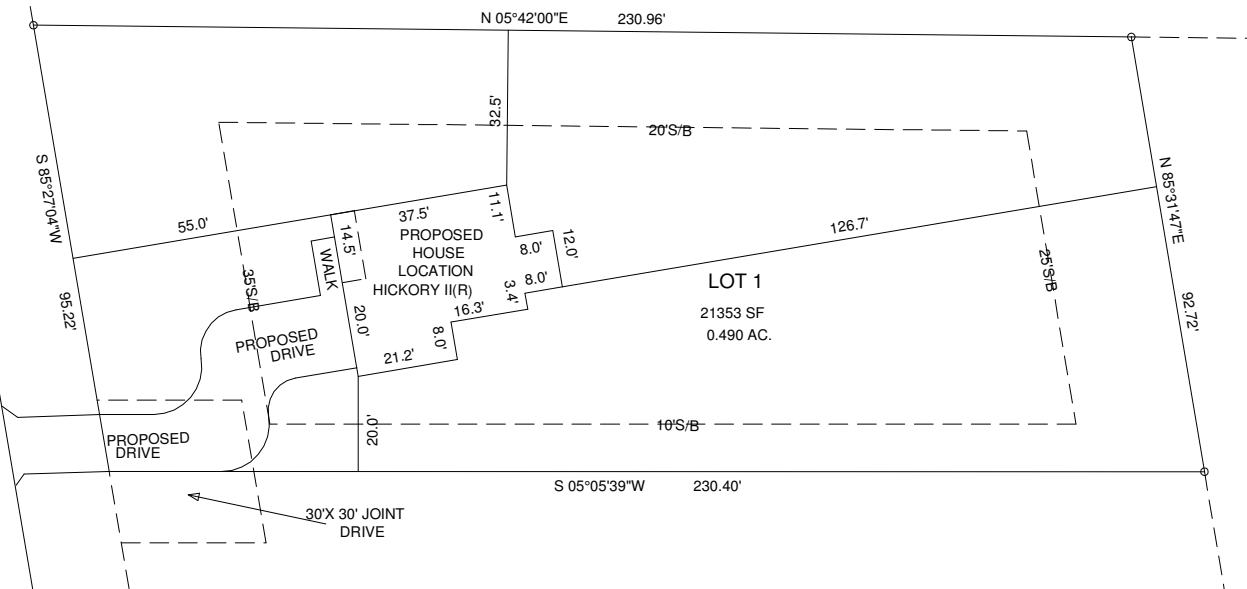

PROPERTY SHOWN HEREON IS NOT IN A SPECIAL FLOOD HAZARD AREA. FLOOD HAZARD ZONE X MAP NO.3710958600J. EFFECTIVE OCTOBER 3,2006


DEED REFERENCE DEED BOOK 3777,PAGE 740  
MAP REFERENCE PLAT BOOK 2022,PAGE 221

NORTH CAROLINA - HARNETT COUNTY  
I,Mickey R.Bennett,PLS do certify that this plat was drawn under my supervision(deed description recorded in Book(see ref.) Page(see ref.)and that boundaries not surveyed are clearly indicated as drawn from information found in Book(see ref.)Page (see ref.)that the ratio of precision as calculated is 1:10000. Witness my original signature,registration number and seal this 19th day of May A.D.2022.

Mickey R.Bennett PLS

MICKEY R.BENNETT  
L - 1514

OWNERS:  
THOMAS C. IRWIN  
FRANCES G. IRWIN  
364 IRWIN LANE  
LILLINGTON,NC 27546

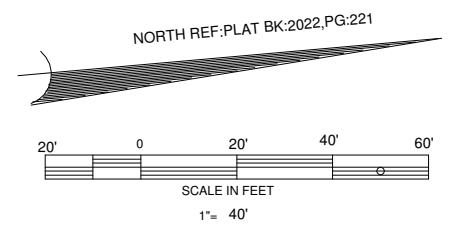

PROPOSED PLOT PLAN  
MICRO TOWER ROAD, LILLINGTON NC 27546



I,MICKEY R. BENNETT PLS,CERTIFY That this survey is of and existing parcel or parcels of land or one or more existing subdivisions and does not create a new street or change an existing street.

IRWIN LN (PRV) SITE MICRO TOWER RD. SR 1141 WOODS (PRV) SERINA VICINITY MAP NOT TO SCALE	SURVEY FOR: <b>WEAVER HOMES</b> LOT 1		BENNETT SURVEYS 1662 CLARK RD.,LILLINGTON,N.C. 27546 (910) 893-5252		F-1304	
	TOWNSHIP	BARBECUE	COUNTY	HARNETT	SURVEYED BY: DRAWN BY: MRB	FIELD BOOK
	STATE:	NORTH CAROLINA	DATE:	MAY 19,2022		DRAWING NO.
	ZONED	RA-20R	WATERSHED DISTRICT	N/A	PID # 039597 0134 PIN # OUT OF 039597-60-2175.000	SCALE: 1"= 40' CHECKED & CLOSURE BY: