


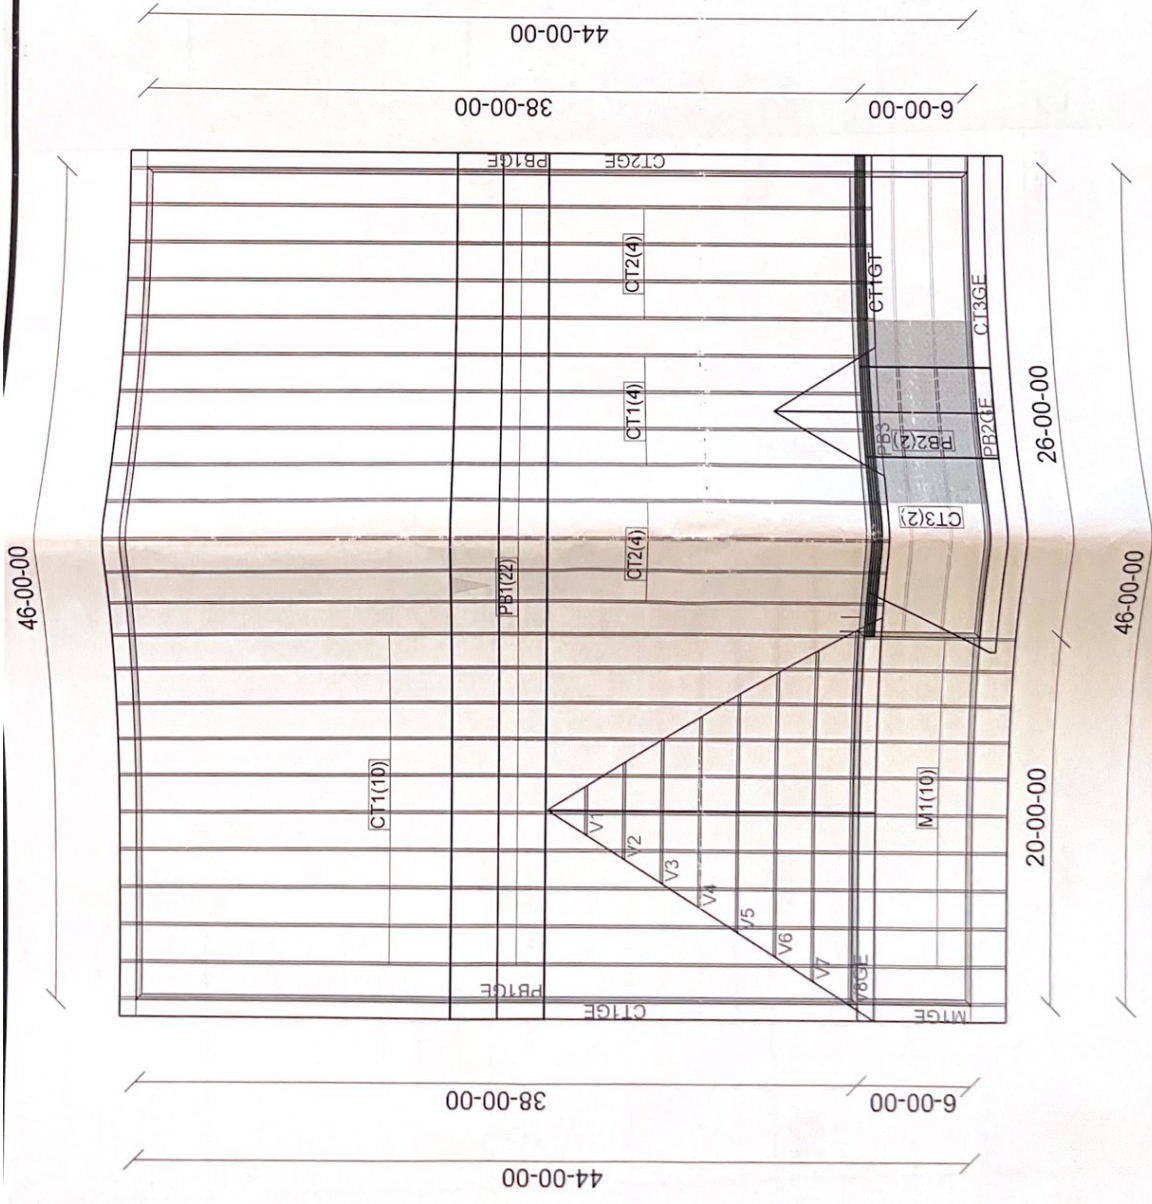

10401 Chapel Hill Rd  
 Morrisville, NC 27560  
 Ph. 919-467-9988  
 Fax. 919-481-3255

DO220721  
 ERIC BLUE/JESSICA CAISON  
 ROOF  
 COATS, NC



FIELD BRACING IS NOT THE RESPONSIBILITY OF THE TRUSS FABRICATOR. TRUSS DESIGNER OR THE MANUFACTURER. PERSONS ERECTING TRUSSES ARE CAUTIONED TO SEEK PROFESSIONAL ADVICE REGARDING TEMPORARY AND PERMANENT BRACING WHICH MAY BE REQUIRED. TRUSSES SHOWN WITH SHEATHING/SPACING REQUIREMENTS FOR TOP AND BOTTOM CHORDS. THESE TRUSSES MUST BE HANDLED WITH EXTREME CARE TO PREVENT DAMAGE OR FAILURE. REFER TO THE ENGINEERED TRUSS DRAWINGS FOR SHEATHING/SPACING REQUIREMENTS FOR TOP AND BOTTOM CHORDS AND FASTENINGS. THESE CALCULATIONS SUPPORTING STRUCTURE. CONTACT TRUSS MANUFACTURER WITH ANY QUESTIONS CONCERNING TRUSS PLACEMENT OR ASSEMBLY TO THE