



TOP GABLES 44" WIDE WITH 1' OVERHANG W/GUTTERS  
 NOTE: END GABLE SAME DIMENSIONS W/ 2" X 4" STICKS

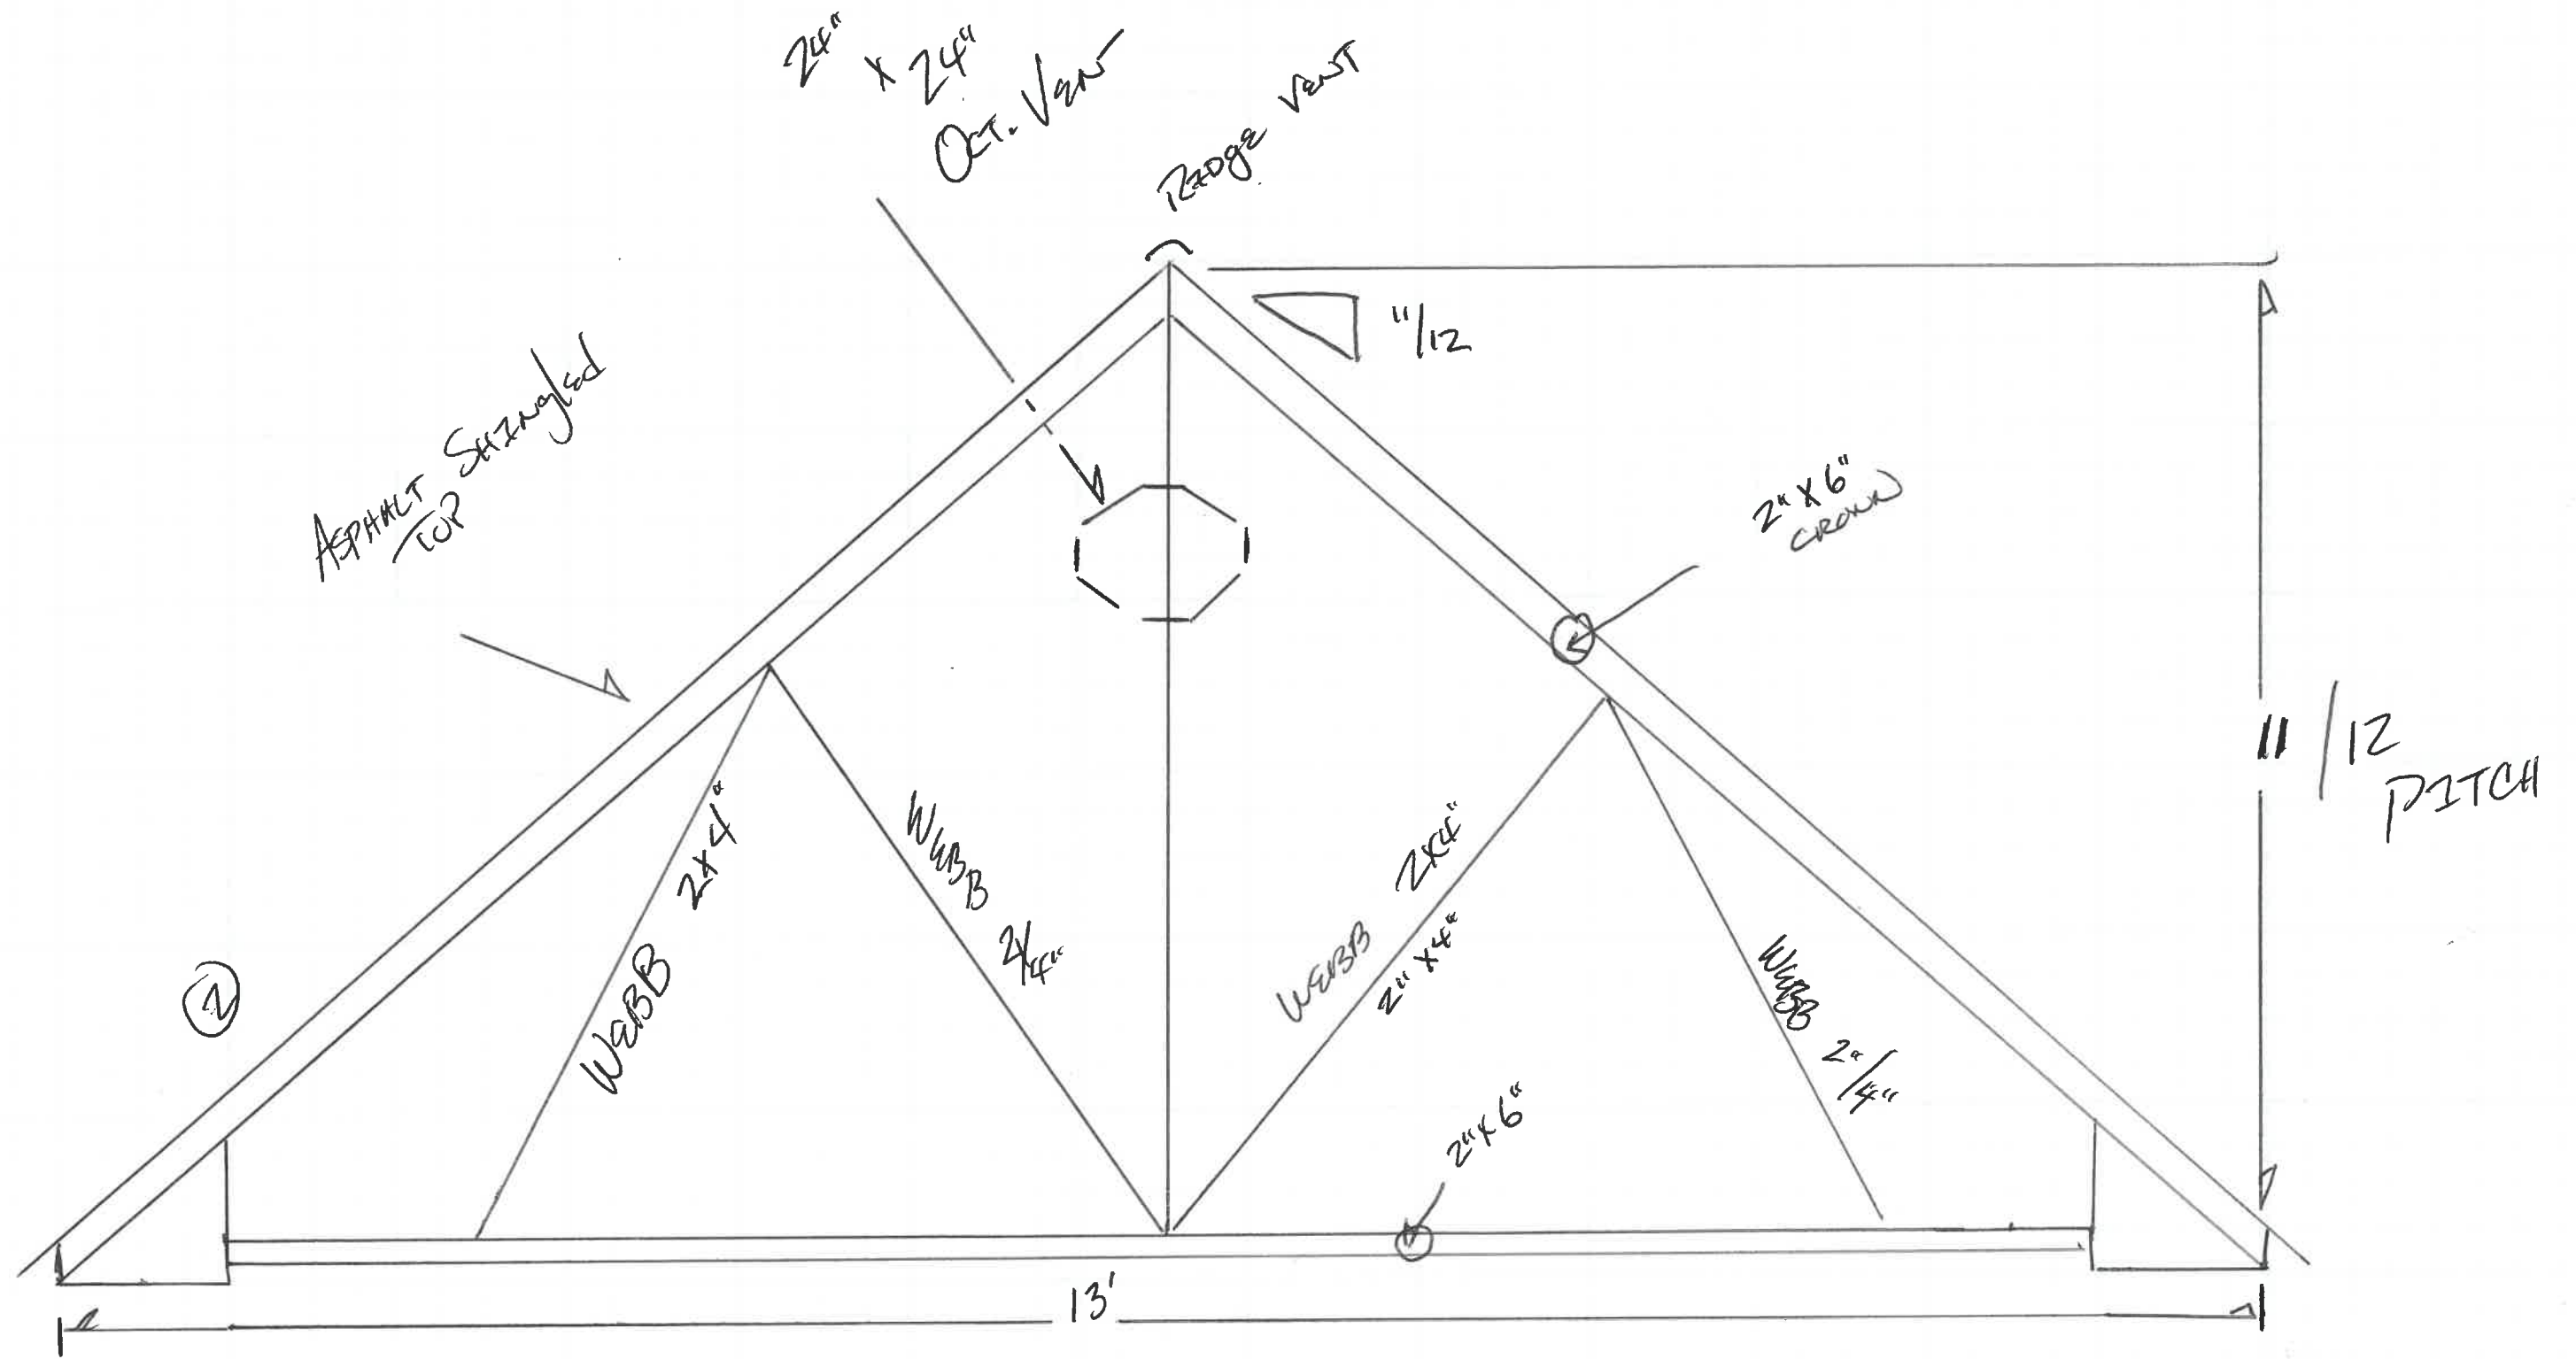

Notes: All Gables ON FRONT OF HOUSE TO BE CONFIRMED THE SAME SIZE / PITCH  
 ONE WITH VENT / ONE WITH WINDOW

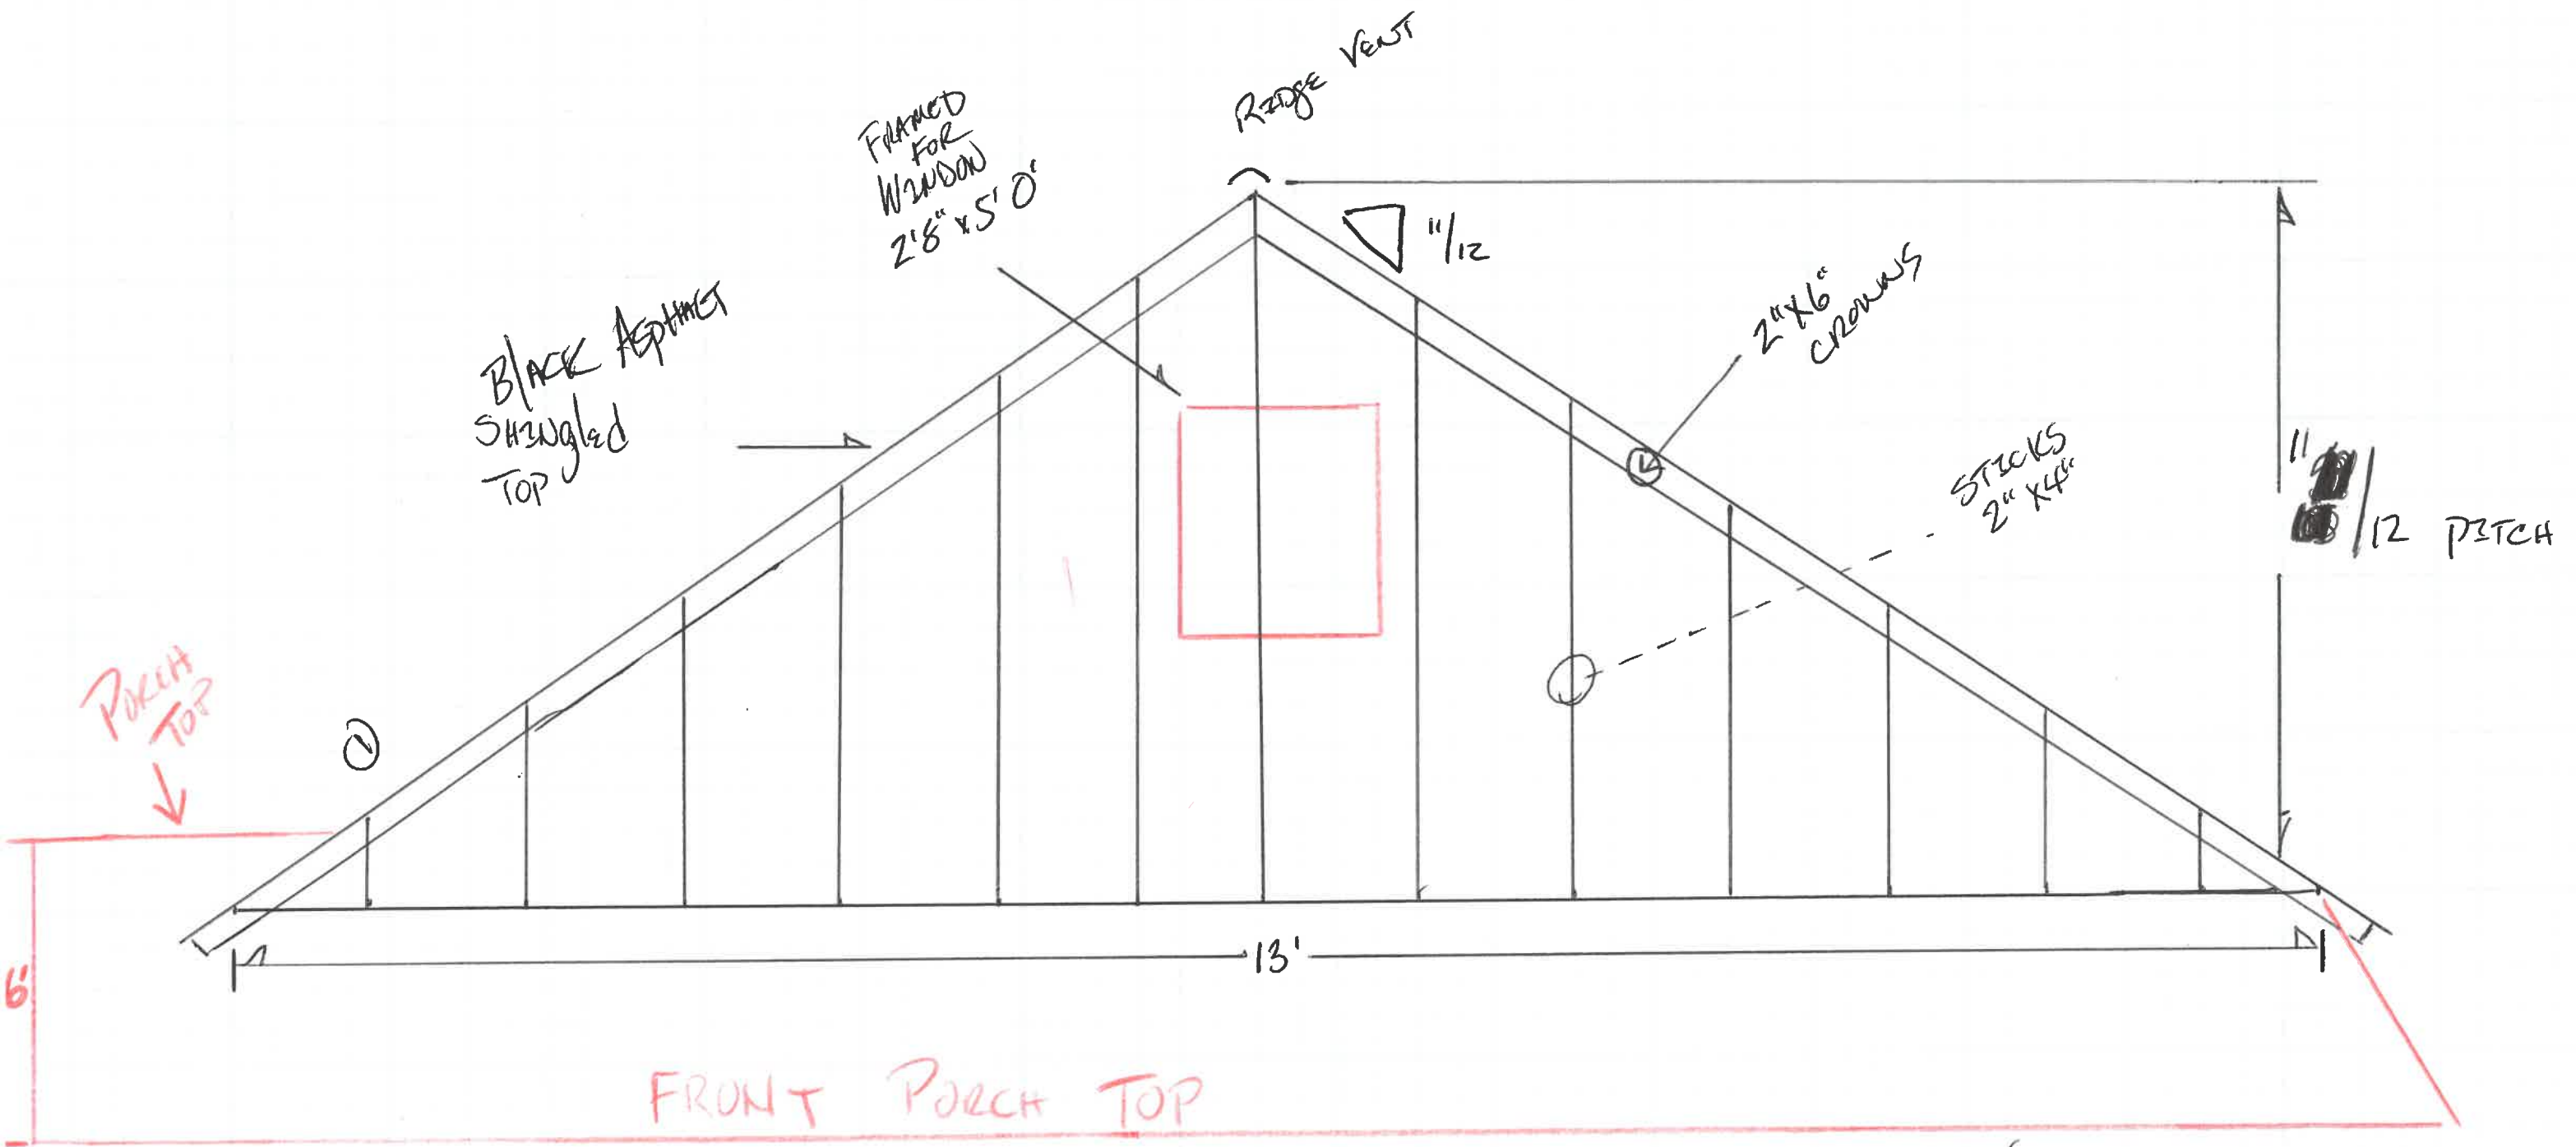

NOTE: ALL RAFTERS CONFORMED TO SIZE OF FRONT GABLE

1/4" = 1'0"

13' PORCH GABLE TRUSS DIAGRAM  
FRONT VIEW