

0.67 ACRES
 - 0.07 ACRES

 0.60 ACRES RECOMBINATION

25' rear setback
 100' public drainage easement

35' front setback

Permanent
 Cul-de-sac

S02°05'26"E
 138.18

S02°05'28"E
 148.98

S79°59'45"E
 228.61


S70°58'21"E
 364.28

147'

Lot # 9

SECTION 2
 PLAT BOOK 2010-783

50'
 Driveway

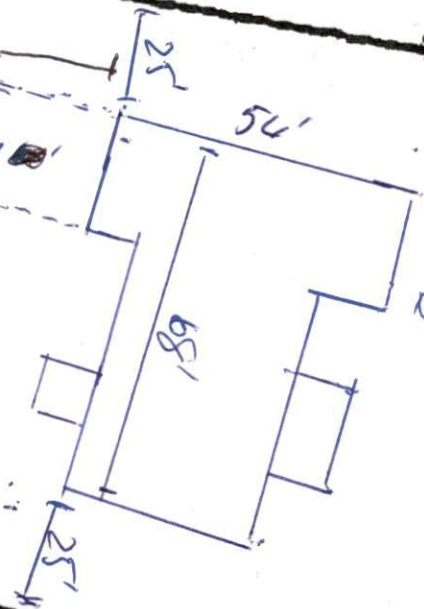

S22°55'19"W
 59.00 CHORD

S26°30' CHORD
 S27°04'27"W
 100.00

Transformer

Power Point

25' R

50' R

L2

S.P.

SPKN

L5

setback

Power Point

ERB

ERB

ERB

ERB

ERB

ERB