


54-00-00
16-09-12 5-00-00 4-06-04 12-08-00 15-00-00

**FREEDOM CONSTRUCTORS
WILDWOOD LOT 14
WILSON - RIGHT
#26156**

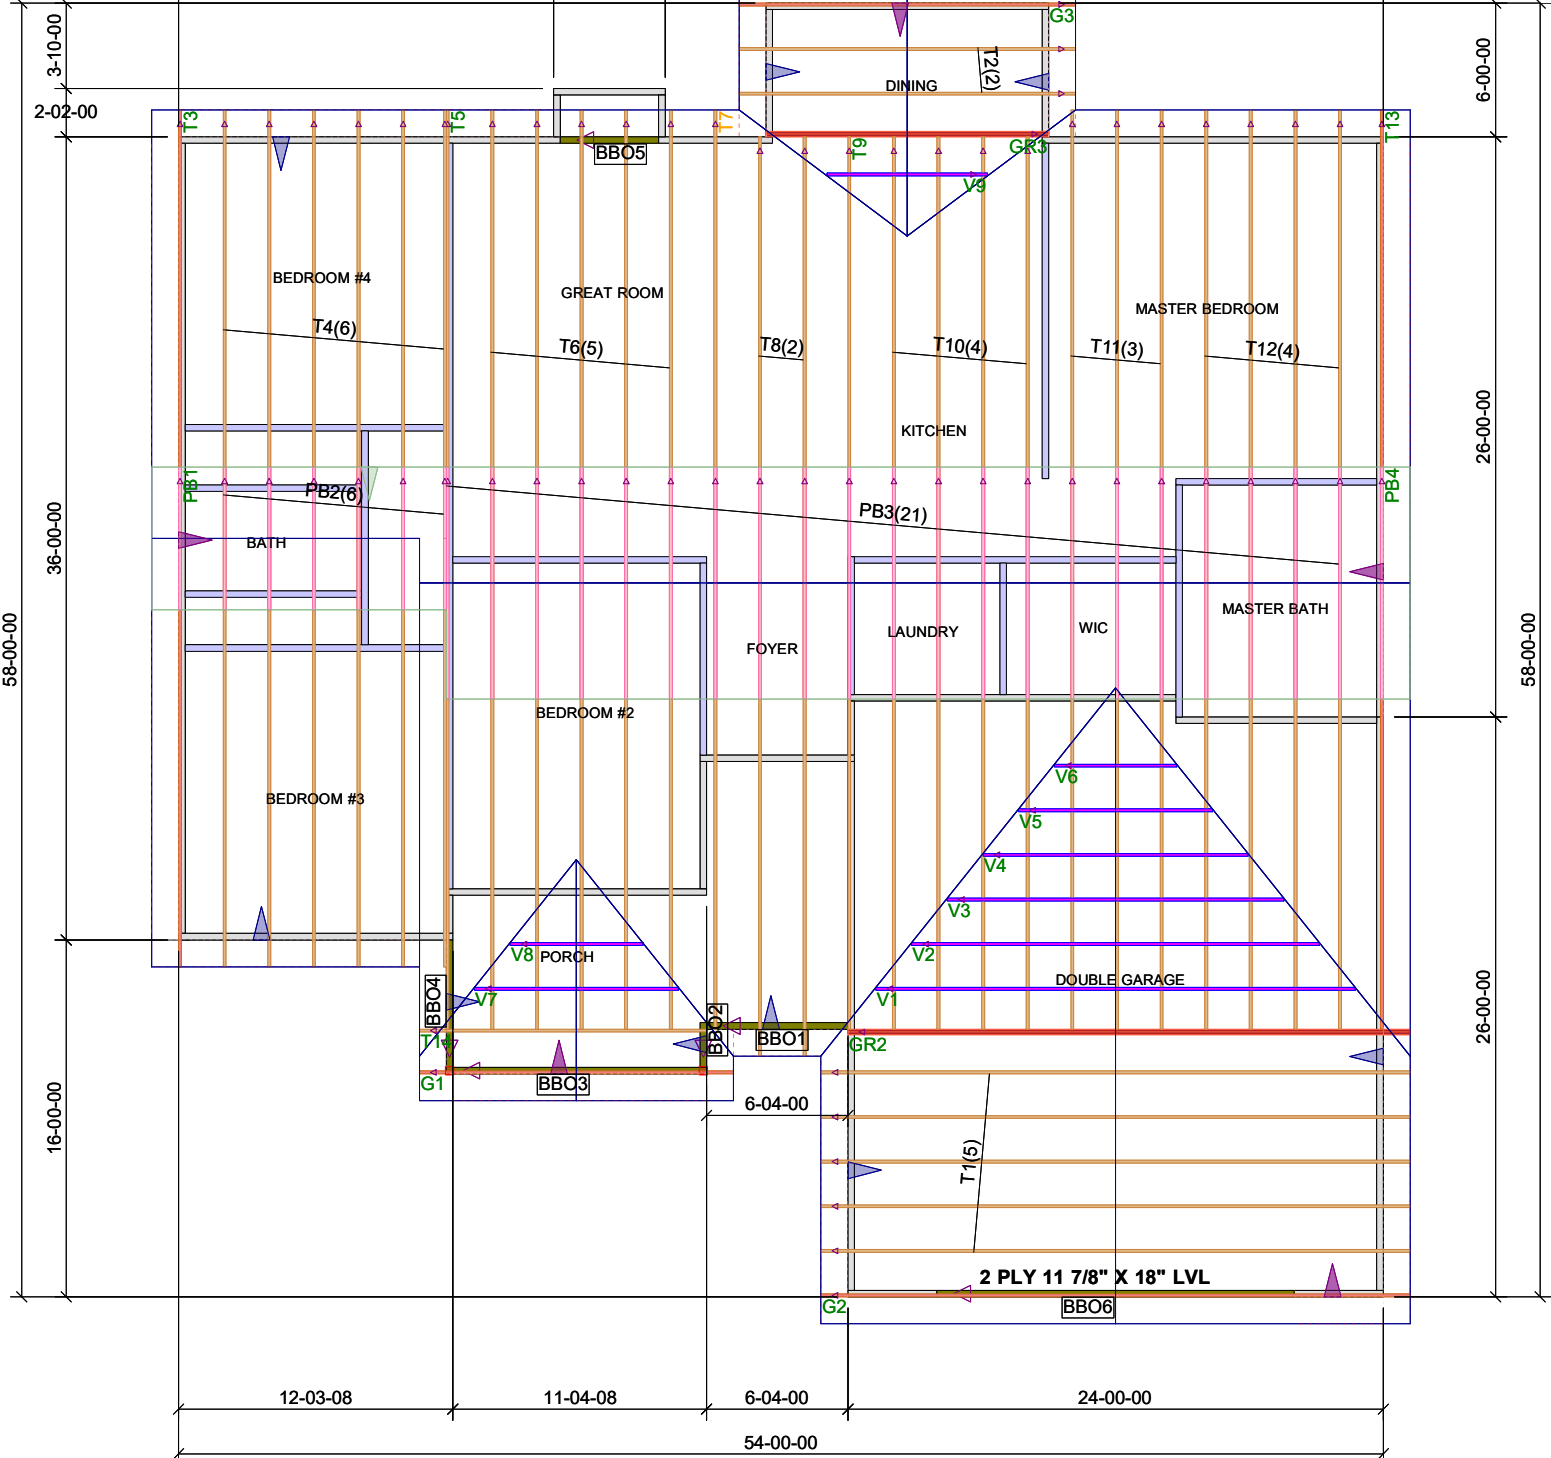

12-03-08 11-04-08 6-04-00 24-00-00
54-00-00