


VICINITY MAP
(NO SCALE)

P.B. 2022, PG. 222

LEGEND

- △ DENOTES CONTROL CORNER
- CONCRETE MONUMENT
- DENOTES BREAK IN LINE
- EIP EXISTING IRON PIPE
- EIR EXISTING IRON REBAR
- SIR SET IRON REBAR
- EMN EXISTING MAG NAIL
- SMN SET MAG NAIL
- AG ABOVE GROUND REC RECORDED
- BG BELOW GROUND MEAS MEASURED
- NOTE 1/2" IRON REBAR SET FLUSH W/ THE GROUND AT ALL PROPERTY CORNERS

US HIGHWAY 401 S
60 FT. PUBLIC R/W

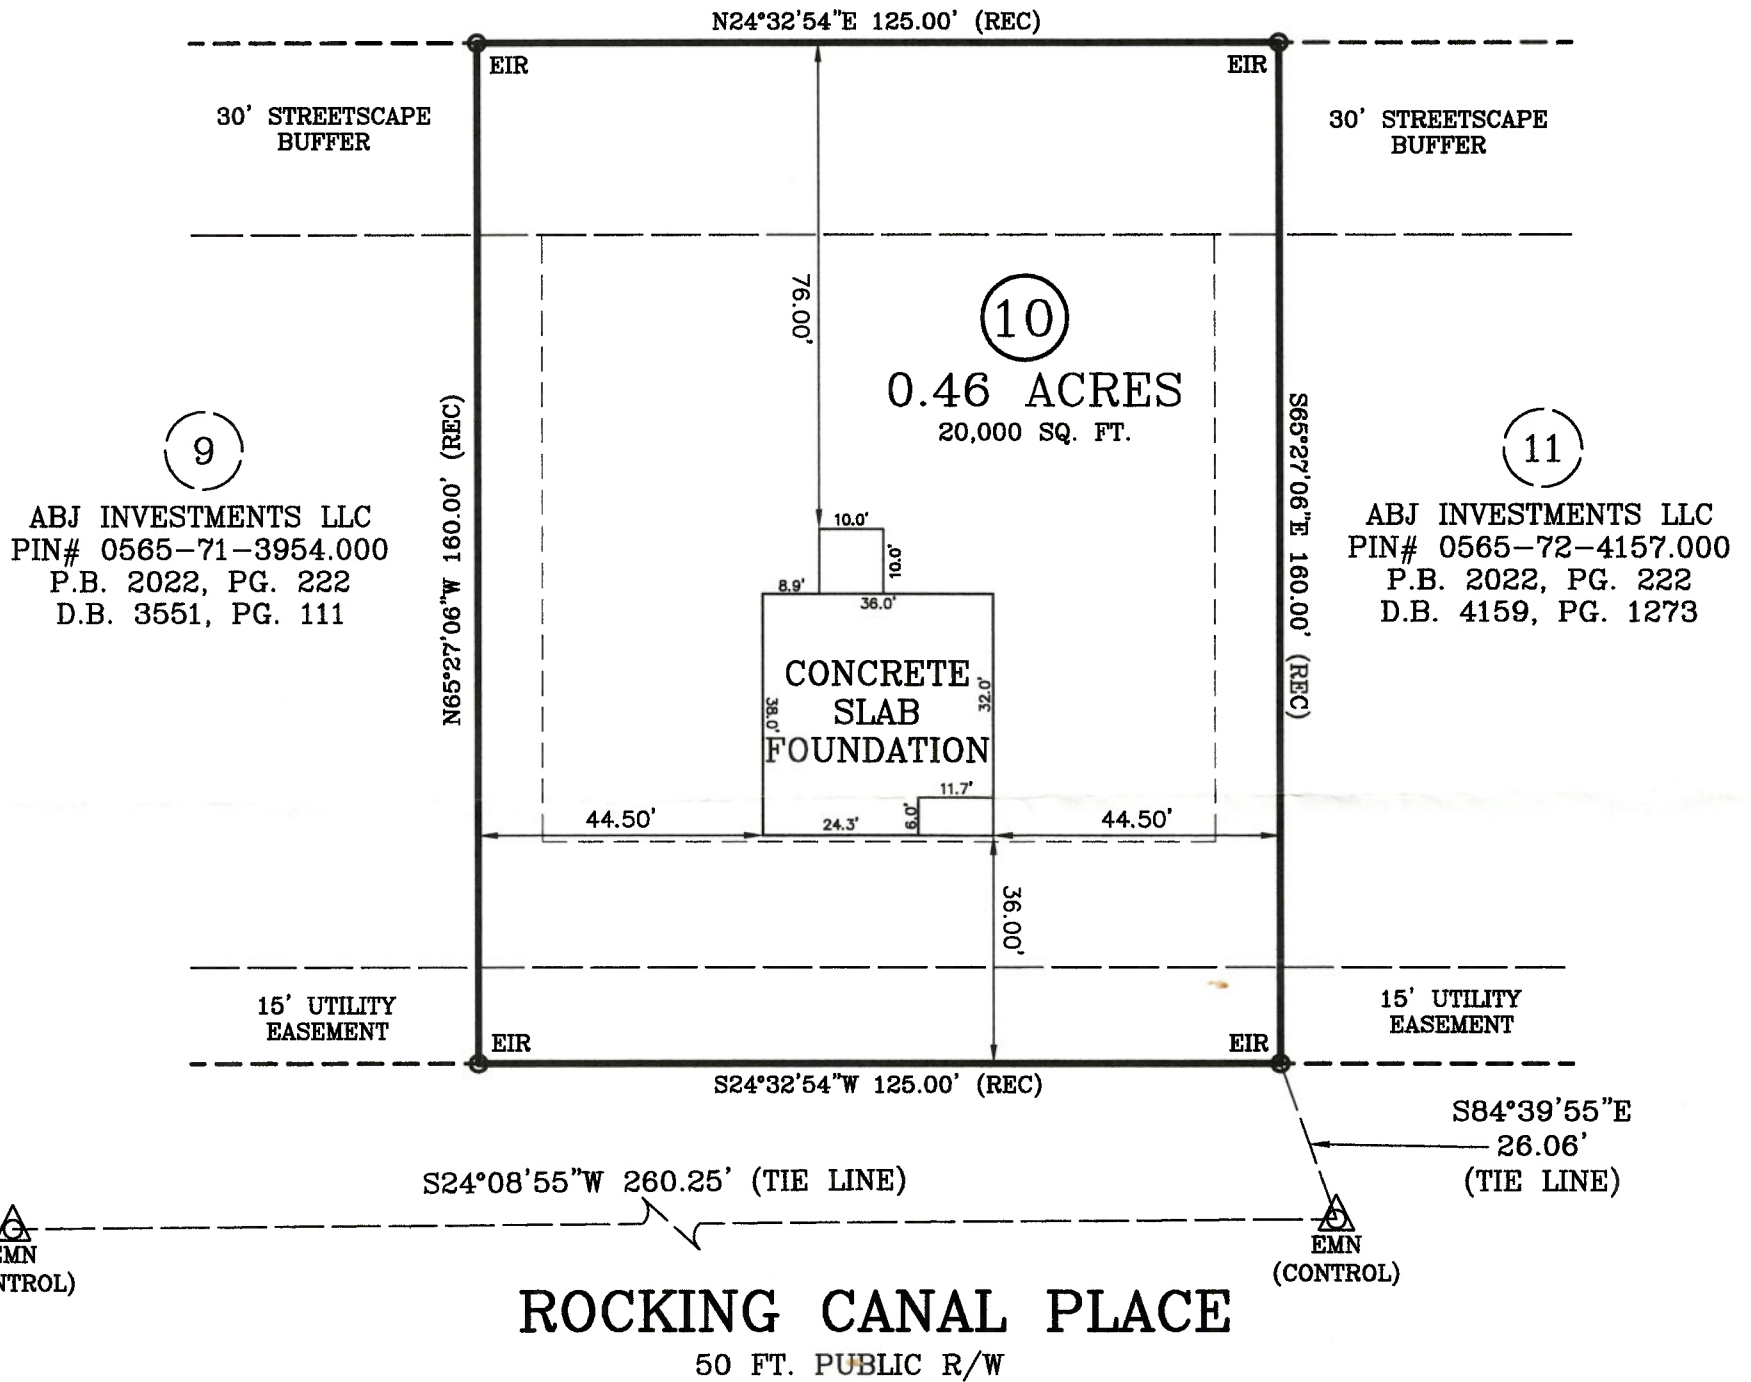


ROCKING CANAL PLACE
50 FT. PUBLIC R/W

FOUNDATION SURVEY

SURVEY FOR: JSJ BUILDERS
ADDRESS: ROCKING CANAL PLACE
CITY OF: ERWIN, NC
COUNTY OF: HARNETT

TOWNSHIP OF: STEWARTS CREEK
DATE: SEPT 16TH, 2022
SCALE: 1" = 30'
REFERENCE: LOT 10
WILLIAMS FARM
PHASE TWO
P.B. 2022, PG. 222

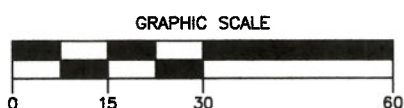

Larry King & Associates, R.L.S., P.A.
P.O. Box 53787
1333 Morganton Road, Suite 201
Fayetteville, NC 28305
Phone: (910)483-4300
Fax: (910)483-4052
www.LKandA.com
NC Firm License C-0887

"I certify that this map was drawn under my supervision from an actual survey made under my supervision (deed description recorded in P.B. 2022, PG. 222 or other reference source as shown); that the boundaries not surveyed are indicated as drawn from information in Book and page as referenced above; that the ratio of precision or positional accuracy is > 1:10,000; and that this map meets the requirements of The Standards of Practice for Land Surveying in North Carolina (21 NCAC 56. 1600)."

9-17-22
W. Larry King, Professional Land Surveyor L-1339