


LEGEND			
	DENOTES CONTROL CORNER		
	CONCRETE MONUMENT		
	DENOTES BREAK IN LINE		
EIP	EXISTING IRON PIPE		
EIR	EXISTING IRON REBAR		
SIP	SET IRON REBAR		
EMN	EXISTING MAG NAIL		
SMN	SET MAG NAIL		
AG	ABOVE GROUND	REC	RECORDED
BG	BELOW GROUND	MEAS	MEASURED
NOTE 1/2" IRON REBAR SET FLUSH W/ THE GROUND AT ALL PROPERTY CORNERS			

VICINITY MAP
(NO SCALE)

DAVIS CHAPEL
A.M.E. ZION CHURCH
PIN# 0565-82-0067.000
D.B. 3172, PG. 842
P.B. 2012, PG. 511

CURTIS CLIFTON RAY &
REBECCA ROBINSON RAY
PIN# 0565-81-0754.000
D.B. 3363, PG. 706

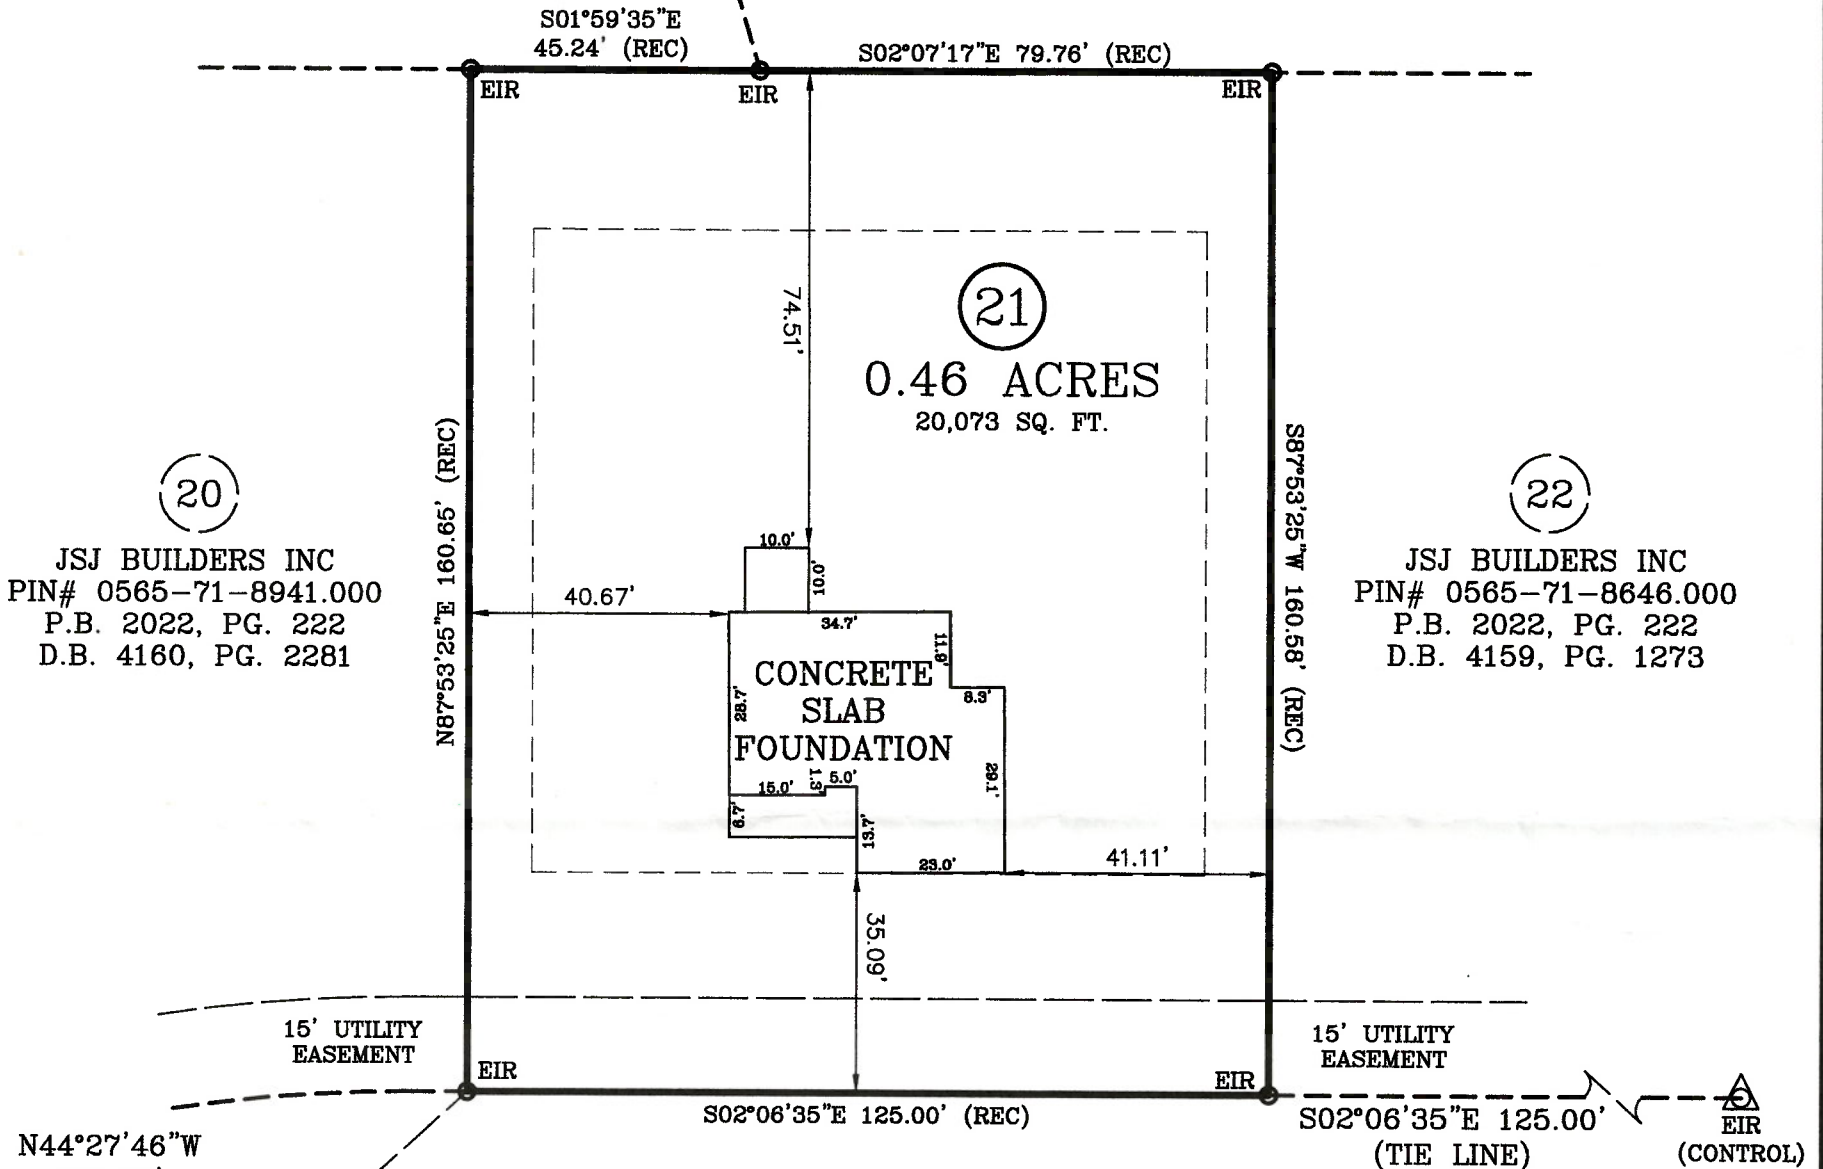


RAINY BECK WAY
50 FT. PUBLIC R/W

FOUNDATION SURVEY

SURVEY FOR: JSJ BUILDERS
ADDRESS: RAINY BECK WAY
CITY OF: ERWIN, NC
COUNTY OF: HARNETT

TOWNSHIP OF: STEWARTS CREEK
DATE: SEPT 16TH, 2022
SCALE: 1" = 30'
REFERENCE: LOT 21
WILLIAMS FARM
PHASE TWO
P.B. 2022, PG. 222

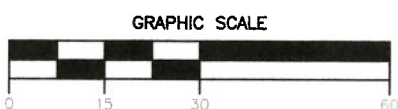

Larry King & Associates, R.L.S., P.A.
P.O. Box 53787
1333 Morganton Road, Suite 201
Fayetteville, NC 28305
Phone: (910)483-4300
Fax: (910)483-4052
www.LKandA.com
NC Firm License C-0887

"I certify that this map was drawn under my supervision from an actual survey made under my supervision (deed description recorded in P.B. 2022, PG. 222 or other reference source as shown); that the boundaries not surveyed are indicated as drawn from information in Book and page as referenced above; that the ratio of precision or positional accuracy is > 1:10,000; and that this map meets the requirements of The Standards of Practice for Land Surveying in North Carolina (21 NCAC 56. 1600)."

9-17-22
W. Larry King
W. Larry King, Professional Land Surveyor L-1339

