


VICINITY MAP
(NO SCALE)


LEGEND			
	DENOTES CONTROL CORNER		
	CONCRETE MONUMENT		
	DENOTES BREAK IN LINE		
EIP	EXISTING IRON PIPE		
EIR	EXISTING IRON REBAR		
SIR	SET IRON REBAR		
EMN	EXISTING MAG NAIL		
SMN	SET MAG NAIL		
AG	ABOVE GROUND	REC	RECORDED
BG	BELOW GROUND	MEAS	MEASURED
NOTE	1/2" IRON REBAR SET FLUSH W/ THE GROUND AT ALL PROPERTY CORNERS		

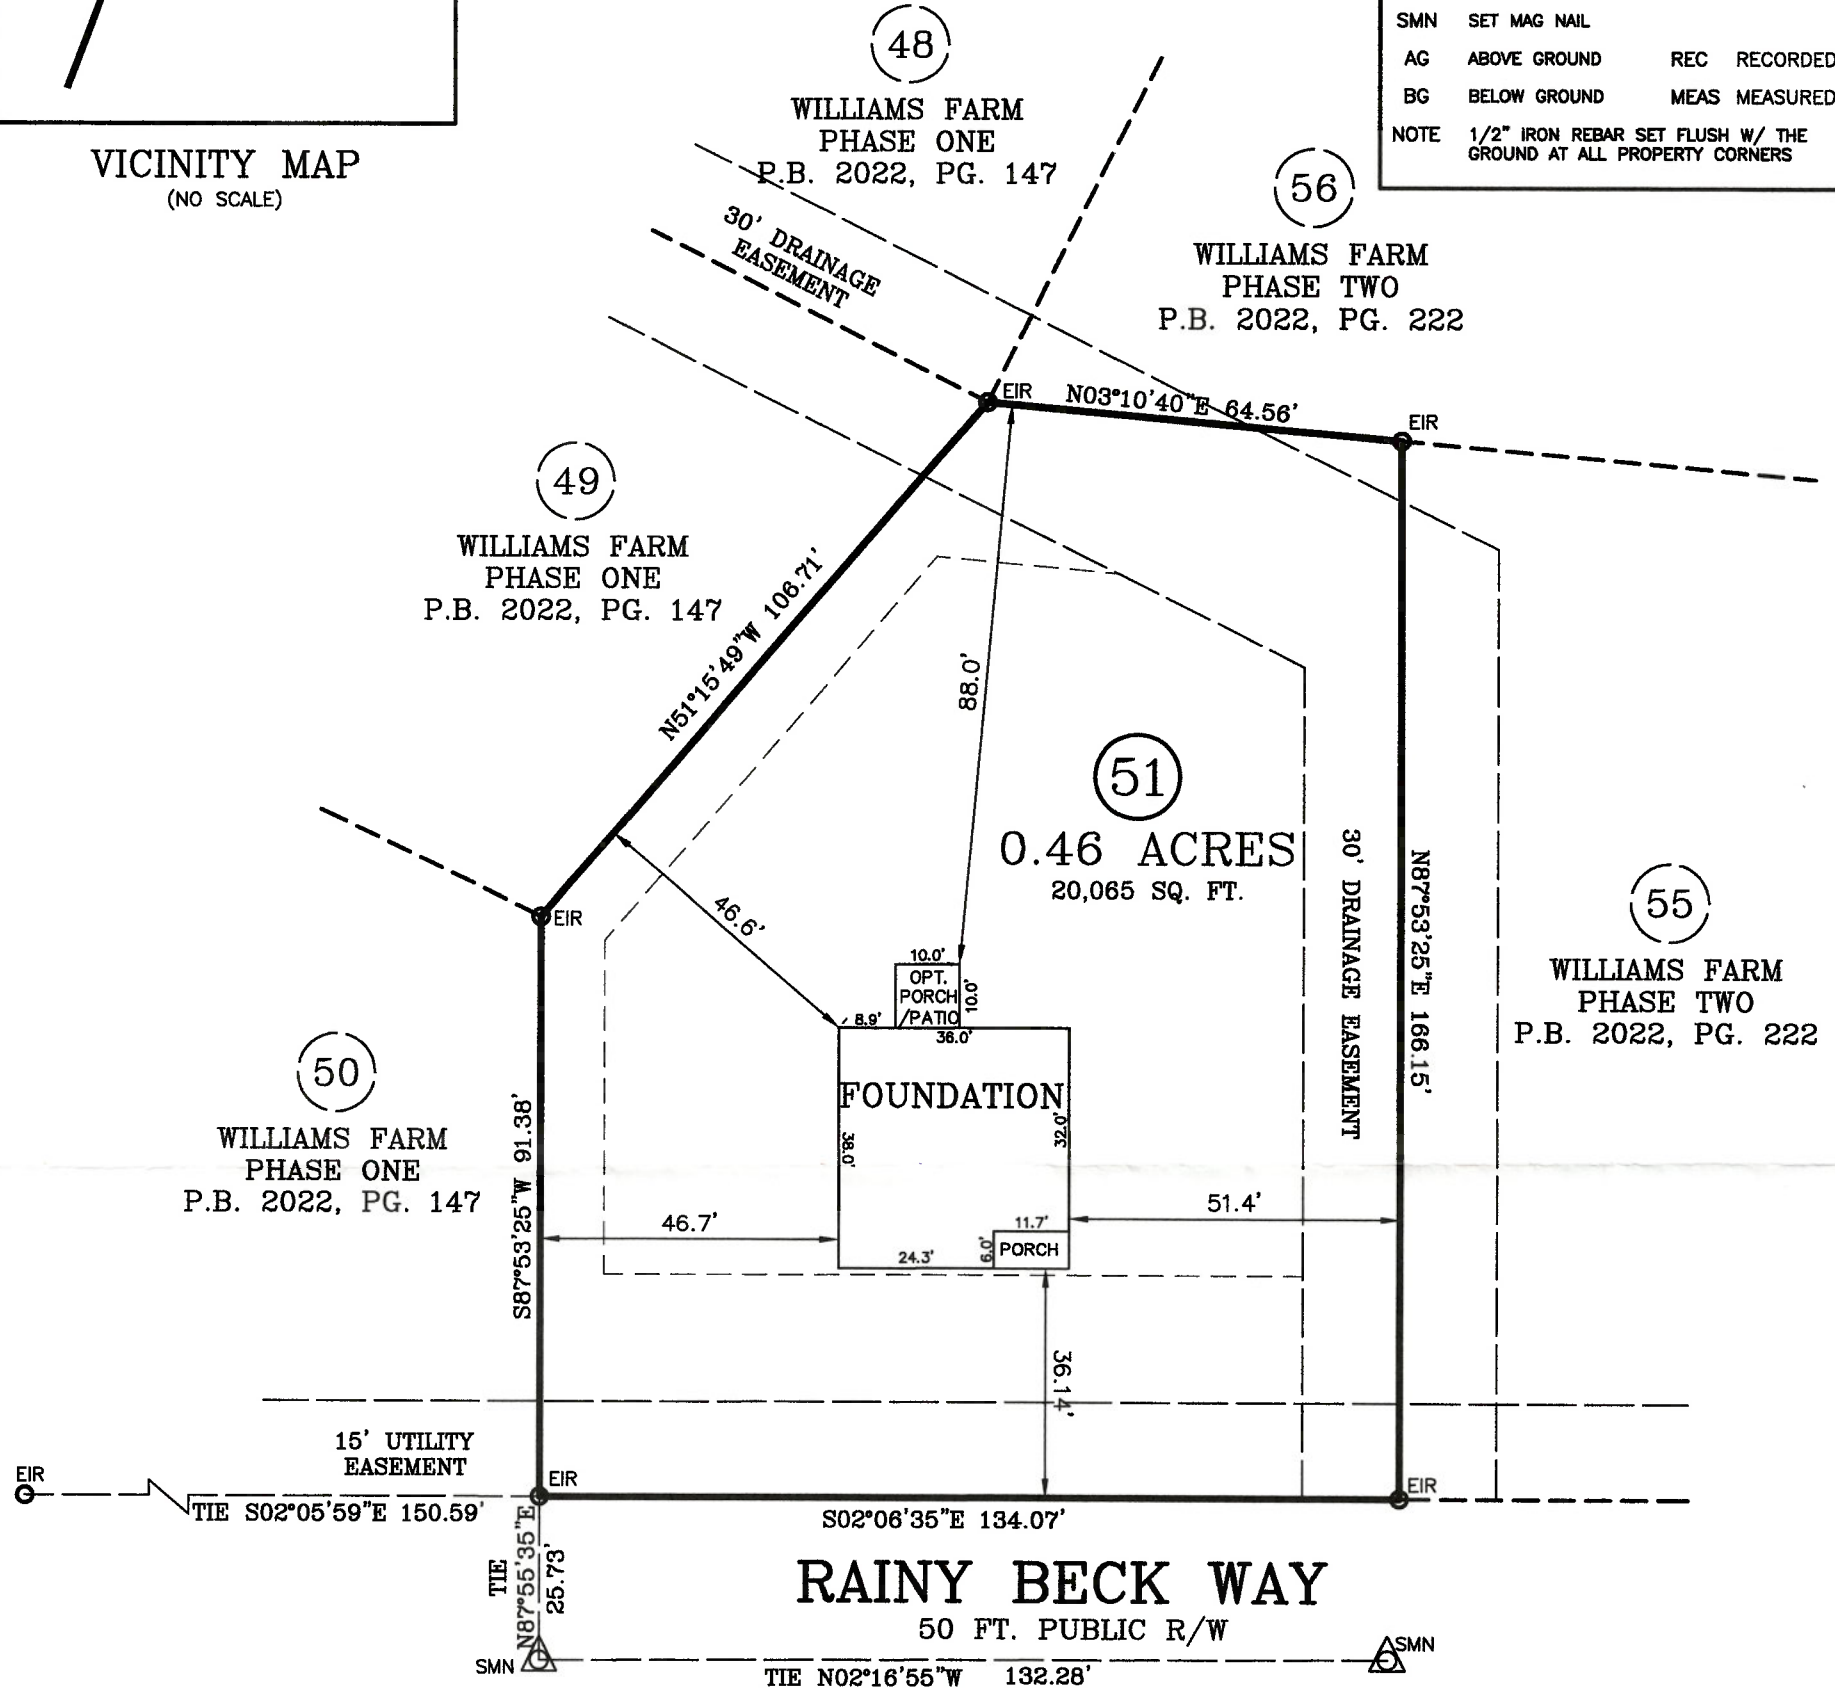

FOUNDATION SURVEY

SURVEY FOR: JSJ BUILDERS
 ADDRESS: 189 RAINY BECK WAY
 CITY OF: ERWIN, NC
 COUNTY OF: HARNETT

TOWNSHIP OF: STEWART'S CREEKED
 DATE: SEPTEMBER 20, 2022
 SCALE: 1" = 30'
 REFERENCE: LOT 51
 WILLIAMS FARM
 PHASE TWO
 P.B. 2022, PG. 222

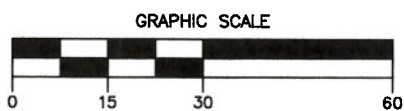

Larry King & Associates, R.L.S., P.A.
 P.O. Box 53787
 1333 Morganton Road, Suite 201
 Fayetteville, NC 28305
 Phone: (910)483-4300
 Fax: (910)483-4052
www.LKandA.com
 NC Firm License C-0887

"I certify that this map was drawn under my supervision from an actual survey made under my supervision (deed description recorded in P.B. 14, PG. 25 or other reference source as shown); that the boundaries not surveyed are indicated as drawn from information in Book and page as referenced above that the ratio of precision or positional accuracy is > 1:10,000; and that this map meets the requirements of The Standards of Practice for Land Surveying in North Carolina (21 NCAC 56.1600)."

9.20.22
 L-1339
 W. Larry King, Professional Land Surveyor L-1339

K:\sdsk\proj\JSJ BUILDERS\WILLIAMS FARM\LOT 51\dwg\LOT 51 - FOUNDATION.dwg, 9/20/2022 8:29:14 AM, lcranfill, 1:30