


Roof Framing Layout 6/12
1/4" = 1'-0"

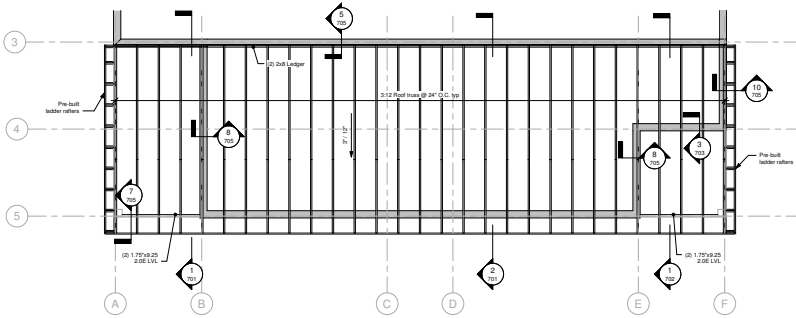

Roof Framing Layout 3/12
1/4" = 1'-0"

No.	Description	Date
1	Issue Plans	4/1/2018



Deltec Prebuild

Ridgeline - B South

Job Number: 690110
 Drawing Number: 2229-095
 Project Manager: Matt O.
 Drafter: Julia C.

Roof Framing Layout

601

Scale: 1/4" = 1'-0"