


| | |
|------------|-----------------------|
| FRONT | 30' MIN. |
| SIDE | 10' MIN. (20' CORNER) |
| REAR | 20' MIN. |
| IMPERVIOUS | 1,847 S.F. (12%) |

| | |
|-------------|-----------|
| DRIVEWAY | 664 SF |
| LEADWALK | 28 SF |
| PUBLIC WALK | 1,003 SF |
| SOD | 15,265 SF |
| WHC | 39 LF |
| SHC | 39 LF |
| PATIO | 120 SF |
| HSE FACING | NORTH |

- LEGEND**
- ELEC. METER
 - A/C UNIT



BUILDER
 RYAN HOMES
 5734 TRINITY ROAD, SUITE 200
 RALEIGH, NC 27607
 PHONE: 919-233-0793

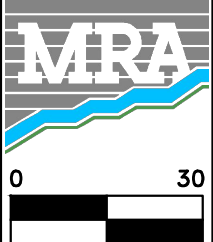

MORRIS & RITCHE ASSOCIATES OF NC, PC
 ENGINEERS, ARCHITECTS, PLANNERS, SURVEYORS AND LANDSCAPE ARCHITECTS
 5605 CHAPEL HILL ROAD, SUITE 112
 RALEIGH, NC 27607 PHONE:
 984-200-2103
 FIRM LICENSES C-4182 & G-492
 www.mragta.com

SITE PLAN
 FOR
QUAIL GLEN
 PHASE 6
 LOT 157 #356 HUNTING WOOD DRIVE
 BLACK RIVER TOWNSHIP
 HARNETT COUNTY NORTH CAROLINA

SCALE: 1"=30' DATE: JUNE 23, 2022 DRAWN BY: JOE C. DESIGN BY: JOE C. REVIEW BY: DARYN A. JOB NO.: 20314