

BUILDING SETBACK CHART	
FRONT	30' MIN.
SIDE	10' MIN. (20' CORNER)
REAR	20' MIN.
IMPERVIOUS	2,009 S.F. (13%)


RYAN HOMES—RLH AREA CALCULATIONS	
DRIVEWAY	1,066 SF
LEADWALK	41 SF
PUBLIC WALK	N/A SF
SOD	15,847 SF
WHC	97 LF
SHC	96 LF
PATIO	120 SF
HSE FACING	NORTH

LEGEND

- ELEC. METER
- A/C UNIT



BUILDER
 RYAN HOMES
 5734 TRINITY ROAD, SUITE 200
 RALEIGH, NC 27607
 PHONE: 919-233-0793

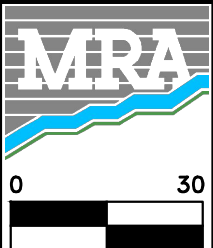

MORRIS & RITCHE ASSOCIATES OF NC, PC
 ENGINEERS, ARCHITECTS, PLANNERS, SURVEYORS AND LANDSCAPE ARCHITECTS
 5605 CHAPEL HILL ROAD, SUITE 112
 RALEIGH, NC 27607 PHONE:
 984-200-2103
 FIRM LICENSES C-4182 & G-492

www.mragta.com

SITE PLAN
 FOR
QUAIL GLEN
 PHASE 6
 LOT 158 #372 HUNTING WOOD DRIVE
 BLACK RIVER TOWNSHIP
 HARNETT COUNTY NORTH CAROLINA

SCALE: 1"=30'

DATE: JULY 5, 2022

DRAWN BY: JOE C.

DESIGN BY: JOE C.

REVIEW BY: DARYN A.

JOB NO.: 20314