


BUILDING SETBACK CHART	
FRONT	30' MIN.
SIDE	10' MIN. (20' CORNER)
REAR	20' MIN.
IMPERVIOUS	2,031 S.F. (13%)

RYAN HOMES—RLH AREA CALCULATIONS	
DRIVEWAY	1,247 SF
LEADWALK	28 SF
PUBLIC WALK	N/A SF
SOD	14,149 SF
WHC	44 LF
SHC	42 LF
PATIO	120 SF
HSE FACING	N WEST

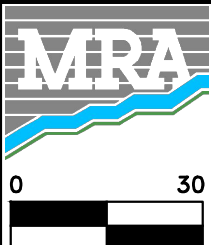

**MORRIS & RITCHE ASSOCIATES OF NC, PC**  
ENGINEERS, ARCHITECTS, PLANNERS, SURVEYORS AND LANDSCAPE ARCHITECTS  
5605 CHAPEL HILL ROAD, SUITE 112  
RALEIGH, NC 27607 PHONE:  
984-200-2103  
FIRM LICENSES C-4182 & G-492

www.mragta.com

SITE PLAN  
FOR  
**QUAIL GLEN**  
PHASE 6  
LOT 160 #389 HUNTING WOOD DRIVE  
BLACK RIVER TOWNSHIP  
HARNETT COUNTY NORTH CAROLINA

SCALE: 1"=30'

DATE: JULY 5, 2022

DRAWN BY: JOE C.

DESIGN BY: JOE C.

REVIEW BY: DARYN A.

JOB NO.: 20314