

Reaction Summary of Order



REQ. QUOTE DATE	/ /	ORDER #	J0523-2745
ORDER DATE	05/29/23	QUOTE #	
DELIVERY DATE	/ /	CUSTOMER ACCT #	0000006897
DATE OF INVOICE	/ /	CUSTOMER PO #	
ORDERED BY	Chris Sherrod	INVOICE #	
COUNTY	Harnett	TERMS	
SUPERINTENDANT	Chase Suitt	SALES REP	Anthony Williams
JOBSITE PHONE #	(910) 703-3490	SALES AREA	Anthony Williams

SOLD TO	Signature Home Builders, Inc. 1209 N. Main Street Fayetteville, NC 27546 (910) 892-9299	JOB NAME: Lot 8 Williams Farms	LOT # 8	SUBDIV: Williams Farms
	Signature Home Builders Lot 8 Williams Farms Erwin, NC	MODEL: Roof	TAG: Clark 1960	JOB CATEGORY: WCall - Will Call
SHIPP TO	DELIVERY INSTRUCTIONS:			
	SPECIAL INSTRUCTIONS: Copied from 17 WF (J0123-0255)			
PLAN SEAL DATE:				

BUILDING DEPARTMENT	OVERHANG INFO	HEEL HEIGHT	00-06-08	REQ. LAYOUTS	REQ. ENGINEERING	QUOTE	/ /	
Roof Order	END CUT	RETURN				LAYOUT	/ /	
	NO		GABLE STUDS	16 IN. OC	JOBSITE 1	JOBSITE 1	CUTTING	/ /

ROOF TRUSSES

LOADING INFORMATION: TOLL-TCDL-BCLL-BCDL 20.0,10.0,0.0,10.0 STRESS INCR. 1.15

ROOF TRUSS SPACING: 24.0 IN. O.C. (TYP.)

PROFILE	QTY	PITCH		TYPE ID	BASE O/A	LUMBER		OVERHANG		REACTIONS					
		TOP	BOT			TOP	BOT	LEFT	RIGHT						
	1	10.00	0.00	COMMON A1	24-11-00 24-11-00	2 X 6	2 X 6	00-11-00	00-11-00	Joint 2 1292.2 lbs. -77.9 lbs.	Joint 8 1292.2 lbs. -77.9 lbs.				
	1	10.00	0.00	GABLE A1-GE	24-11-00 24-11-00	2 X 6	2 X 10	00-11-00	00-11-00	Joint 2 2933.9 lbs. -607.7 lbs.	Joint 16 1515.6 lbs. -304.7 lbs.				
	3	10.00	0.00	COMMON A2	24-11-00 24-11-00	2 X 6	2 X 6	00-11-00	00-11-00	Joint 2 1145.2 lbs. -79.1 lbs.	Joint 9 1183.0 lbs. -79.0 lbs.				
	3	10.00	0.00	COMMON A3	24-11-00 24-11-00	2 X 6	2 X 6	00-11-00		Joint 2 1145.9 lbs. -79.1 lbs.	Joint 9 1129.3 lbs. -65.7 lbs.				
	7	10.00	0.00	COMMON A4	24-11-00 24-11-00	2 X 6	2 X 6	00-11-00		Joint 2 1295.9 lbs. -78.1 lbs.	Joint 8 1241.3 lbs. -65.1 lbs.				
	1	10.00	0.00	COMMON A4-GE	24-11-00 24-11-00	2 X 6	2 X 6	00-11-00		Joint 2 260.9 lbs. -102.6 lbs.	Joint 16 223.8 lbs. -60.1 lbs.	Joint 17 253.9 lbs. -209.4 lbs.	Joint 18 167.5 lbs. -103.7 lbs.	Joint 19 185.2 lbs. -115.8 lbs.	
	5	12.00	0.00	ROOF B1	20-11-00 20-11-00	2 X 6	2 X 6	00-11-00	00-11-00	Joint 7 634.7 lbs. -96.4 lbs.	Joint 10 1099.2 lbs. -486.8 lbs.	Joint 11 348.9 lbs. -208.8 lbs.			
	1	12.00	0.00	GABLE B1-GE	20-11-00 20-11-00	2 X 6	2 X 6	00-11-00	00-11-00	Joint 7 361.8 lbs. -280.6 lbs.	Joint 12 174.1 lbs. -66.8 lbs.	Joint 14 288.3 lbs. -107.2 lbs.	Joint 15 111.2 lbs. -45.6 lbs.	Joint 16 175.5 lbs. -59.2 lbs.	
	5	12.00	0.00	ROOF B2	20-11-00 20-11-00	2 X 6	2 X 6	00-11-00		Joint 7 585.5 lbs. -66.8 lbs.	Joint 9 1099.4 lbs. -490.8 lbs.	Joint 10 353.1 lbs. -203.9 lbs.			
	1	12.00	0.00	GABLE C1-GE	19-05-00 19-05-00	2 X 6	2 X 6		00-11-00	Joint 1 704.4 lbs. 31.3 lbs.	Joint 9 285.4 lbs. 11.6 lbs.	Joint 11 212.5 lbs. -78.3 lbs.	Joint 12 13.3 lbs. -56.7 lbs.	Joint 13 905.7 lbs. -278.8 lbs.	
	1 2 Ply	12.00	0.00	COMMON C2	19-05-00 19-05-00	2 X 6	2 X 6			Joint 1 5791.1 lbs. -374.7 lbs.	Joint 7 6003.5 lbs. -399.8 lbs.				

Reaction Summary of Order



ROOF & FLOOR TRUSSES & BEAMS
 Reilly Road Industrial Park P.O. Box 40408
 Fayetteville, N.C. 28309 (910) 864-TRUS






REQ. QUOTE DATE	/ /	ORDER #	J0523-2745
ORDER DATE	05/29/23	QUOTE #	
DELIVERY DATE	/ /	CUSTOMER ACCT #	0000006897
DATE OF INVOICE	/ /	CUSTOMER PO #	
ORDERED BY	Chris Sherrod	INVOICE #	
COUNTY	Harnett	TERMS	
SUPERINTENDANT	Chase Suitt	SALES REP	Anthony Williams
JOBSITE PHONE #	(910) 703-3490	SALES AREA	Anthony Williams

SHEET 0	Signature Home Builders, Inc. 1209 N. Main Street Fayetteville, NC 27546 (910) 892-9299	JOB NAME: Lot 8 Williams Farms MODEL: Roof TAG: Clark 1960 DELIVERY INSTRUCTIONS:	LOT # 8 SUBDIV: Williams Farms JOB CATEGORY: WCall - Will Call
	Signature Home Builders Lot 8 Williams Farms Erwin, NC	SPECIAL INSTRUCTIONS: Copied from 17 WF (J0123-0255)	PLAN SEAL DATE:
	BY DATE		

BUILDING DEPARTMENT	OVERHANG INFO	HEEL HEIGHT	00-06-08	REQ. LAYOUTS	REQ. ENGINEERING	QUOTE	/ /	
Roof Order	END CUT	RETURN				LAYOUT	/ /	
	NO		GABLE STUDS	16 IN. OC	JOBSITE 1	JOBSITE 1	CUTTING	/ /

ROOF TRUSSES **LOADING INFORMATION** **ROOF TRUSS SPACING: 24.0 IN. O.C. (TYP.)**

TCLL-TCDL-BCLL-BCDL	STRESS INCR.
20.0,10.0,0.0,10.0	1.15

PROFILE	QTY	PITCH		TYPE ID	BASE O/A	LUMBER		OVERHANG		REACTIONS				
		TOP	BOT			TOP	BOT	LEFT	RIGHT					
	1	12.00	0.00	COMMON D1	12-11-00 12-11-00	2 X 6	2 X 6	00-11-00	00-11-00	Joint 2 692.5 lbs. -37.0 lbs.	Joint 6 692.5 lbs. -37.0 lbs.			
	1	12.00	0.00	GABLE D1-GE	12-11-00 12-11-00	2 X 6	2 X 6	00-11-00	00-11-00	Joint 2 231.4 lbs. -69.1 lbs.	Joint 10 205.4 lbs. -35.0 lbs.	Joint 12 249.5 lbs. -251.4 lbs.	Joint 13 175.3 lbs. -98.9 lbs.	Joint 14 165.1 lbs. 26.4 lbs.
	1	4.00	0.00	JACK-CLOSED E1	09-01-08 09-01-08	2 X 6	2 X 6	00-11-00		Joint 2 400.9 lbs. -60.3 lbs.	Joint 7 356.9 lbs. -64.2 lbs.			
	1 2 Ply	4.00	0.00	JACK-CLOSED E2	09-01-08 09-01-08	2 X 6	2 X 6			Joint 1 1622.7 lbs. -197.2 lbs.	Joint 6 1715.7 lbs. -244.4 lbs.			
	1	4.00	0.00	HALF HIP E3	09-01-08 09-01-08	2 X 6	2 X 6	00-11-00		Joint 2 404.4 lbs. -76.7 lbs.	Joint 8 371.8 lbs. -118.4 lbs.			
	5	4.00	0.00	MONOPITCH G1	05-00-00 05-00-00	2 X 6	2 X 6	00-11-00		Joint 2 239.8 lbs. -99.8 lbs.	Joint 4 180.4 lbs. -82.5 lbs.			
	3	4.00	0.00	MONOPITCH G2	04-00-00 04-00-00	2 X 6	2 X 6	00-11-00		Joint 2 200.3 lbs. -85.4 lbs.	Joint 4 140.3 lbs. -64.0 lbs.			
	1	3.00	0.00	GABLE H1GE	15-11-00 15-11-00	2 X 6	2 X 6	00-11-00	00-11-00	Joint 2 672.5 lbs. -373.5 lbs.	Joint 8 672.5 lbs. -373.5 lbs.			
	4	3.00	0.00	COMMON H2	15-11-00 15-11-00	2 X 6	2 X 6	00-11-00	00-11-00	Joint 2 672.5 lbs. -265.9 lbs.	Joint 4 672.5 lbs. -265.9 lbs.			
	2	10.00	0.00	JACK-OPEN JE-1	02-00-00 02-00-00	2 X 6	2 X 6	00-11-00		Joint 2 138.3 lbs. 14.6 lbs.	Joint 3 63.0 lbs. -56.6 lbs.	Joint 4 39.2 lbs. 9.8 lbs.		
	1	10.00	0.00	JACK-OPEN JE-2	02-00-00 02-00-00	2 X 6	2 X 6	00-11-00		Joint 2 138.3 lbs. -5.1 lbs.	Joint 4 48.2 lbs. -22.1 lbs.	Joint 5 36.0 lbs. 2.8 lbs.		

Reaction Summary of Order

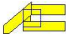



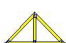



ROOF & FLOOR TRUSSES & BEAMS
 Reilly Road Industrial Park P.O. Box 40408
 Fayetteville, N.C. 28309 (910) 864-TRUS

REQ. QUOTE DATE	/ /	ORDER #	J0523-2745
ORDER DATE	05/29/23	QUOTE #	
DELIVERY DATE	/ /	CUSTOMER ACCT #	0000006897
DATE OF INVOICE	/ /	CUSTOMER PO #	
ORDERED BY	Chris Sherrod	INVOICE #	
COUNTY	Harnett	TERMS	
SUPERINTENDANT	Chase Suitt	SALES REP	Anthony Williams
JOBSITE PHONE #	(910) 703-3490	SALES AREA	Anthony Williams

SHEET	Signature Home Builders, Inc. 1209 N. Main Street Fayetteville, NC 27546 (910) 892-9299	JOB NAME: Lot 8 Williams Farms	LOT # 8	SUBDIV: Williams Farms
	Signature Home Builders Lot 8 Williams Farms Erwin, NC	MODEL: Roof	TAG: Clark 1960	JOB CATEGORY: WCall - Will Call
DELIVERY INSTRUCTIONS:				
SPECIAL INSTRUCTIONS: Copied from 17 WF (J0123-0255)				
PLAN SEAL DATE:				

BUILDING DEPARTMENT	OVERHANG INFO	HEEL HEIGHT	00-06-08	REQ. LAYOUTS	REQ. ENGINEERING	QUOTE	/ /	
Roof Order	END CUT	RETURN				LAYOUT	/ /	
	NO		GABLE STUDS	16 IN. OC	JOBSITE 1	JOBSITE 1	CUTTING	/ /

ROOF TRUSSES		LOADING INFORMATION		TCLL-TCDL-BCLL-BCDL		STRESS INCR.		ROOF TRUSS SPACING: 24.0 IN. O.C. (TYP.)							
PROFILE	QTY	PITCH		TYPE ID	BASE O/A	LUMBER		OVERHANG		REACTIONS					
		TOP	BOT			TOP	BOT	LEFT	RIGHT						
	1	10.00	0.00	JACK-OPEN JE-3	02-00-00 02-00-00	2 X 6	2 X 6	00-11-00		Joint 2 138.3 lbs. -11.6 lbs.	Joint 4 51.8 lbs. -18.3 lbs.	Joint 5 35.5 lbs. 5.6 lbs.			
	1	12.00	0.00	VALLEY VC-01	16-08-04 16-08-04	2 X 4	2 X 4			Joint 1 217.2 lbs. -28.7 lbs.	Joint 5 193.5 lbs. 2.9 lbs.	Joint 6 564.1 lbs. -210.3 lbs.	Joint 8 403.6 lbs. 54.3 lbs.	Joint 9 564.3 lbs. -210.5 lbs.	
	1	12.00	0.00	VALLEY VC-02	13-04-04 13-04-04	2 X 4	2 X 4			Joint 1 144.0 lbs. -40.2 lbs.	Joint 5 125.2 lbs. -15.1 lbs.	Joint 6 426.9 lbs. -171.9 lbs.	Joint 7 396.7 lbs. 49.3 lbs.	Joint 8 427.1 lbs. -172.1 lbs.	
	1	12.00	0.00	VALLEY VC-03	10-00-04 10-00-04	2 X 4	2 X 4			Joint 1 212.7 lbs. -31.6 lbs.	Joint 2 182.7 lbs. 74.1 lbs.	Joint 3 212.7 lbs. -31.6 lbs.	Joint 4 325.0 lbs. 1.7 lbs.	Joint 22 76.9 lbs. -30.3 lbs.	
	1	12.00	0.00	VALLEY VC-04	06-08-04 06-08-04	2 X 4	2 X 4			Joint 1 147.3 lbs. -28.5 lbs.	Joint 3 147.3 lbs. -28.5 lbs.	Joint 4 189.2 lbs. 17.4 lbs.			
	1	12.00	0.00	VALLEY VC-05	03-04-04 03-04-04	2 X 4	2 X 4			Joint 1 66.1 lbs. -12.8 lbs.	Joint 3 66.1 lbs. -12.8 lbs.	Joint 4 84.9 lbs. 7.8 lbs.			

ITEMS						
QTY	ITEM TYPE	SIZE	LENGTH FT-IN-16	PART NUMBER	NOTES	
25	Hangers, USP	HUS 26			SIMPSON (HUS26)	
1	Hangers, USP	THD26-2			SIMPSON (HHUS26-2)	