

VICINITY MAP (NTS)





I, D.B. FLOYD PLS CERTIFY THAT THIS MAP WAS DRAWN UNDER MY SUPERVISION FROM AN ACTUAL FIELD SURVEY DONE UNDER MY SUPERVISION, AND THAT THE ERROR OF CLOSURE AS COMPUTED BY CO-ORDINATES IS LESS THAN 1:10,000.

P R E L I M I N A R Y

D.B. FLOYD, PLS L-3640 DATE

THIS MAP IS ONLY INTENDED FOR THE PARTIES AND PURPOSES SHOWN. THIS MAP IS NOT FOR RECORDATION. NO TITLE REPORT PROVIDED. ANY VISIBLE ENCROACHMENTS ARE SHOWN HEREON.

THIS MAP MAY NOT BE A CERTIFIED SURVEY AND HAS NOT BEEN REVIEWED BY LOCAL GOVERNMENT AGENCY FOR COMPLIANCE WITH ANY APPLICABLE LAND DEVELOPMENT REGULATIONS AND HAS NOT BEEN REVIEWED FOR COMPLIANCE WITH RECORDING REQUIREMENTS FOR PLATS.

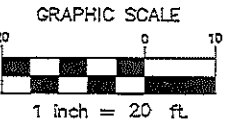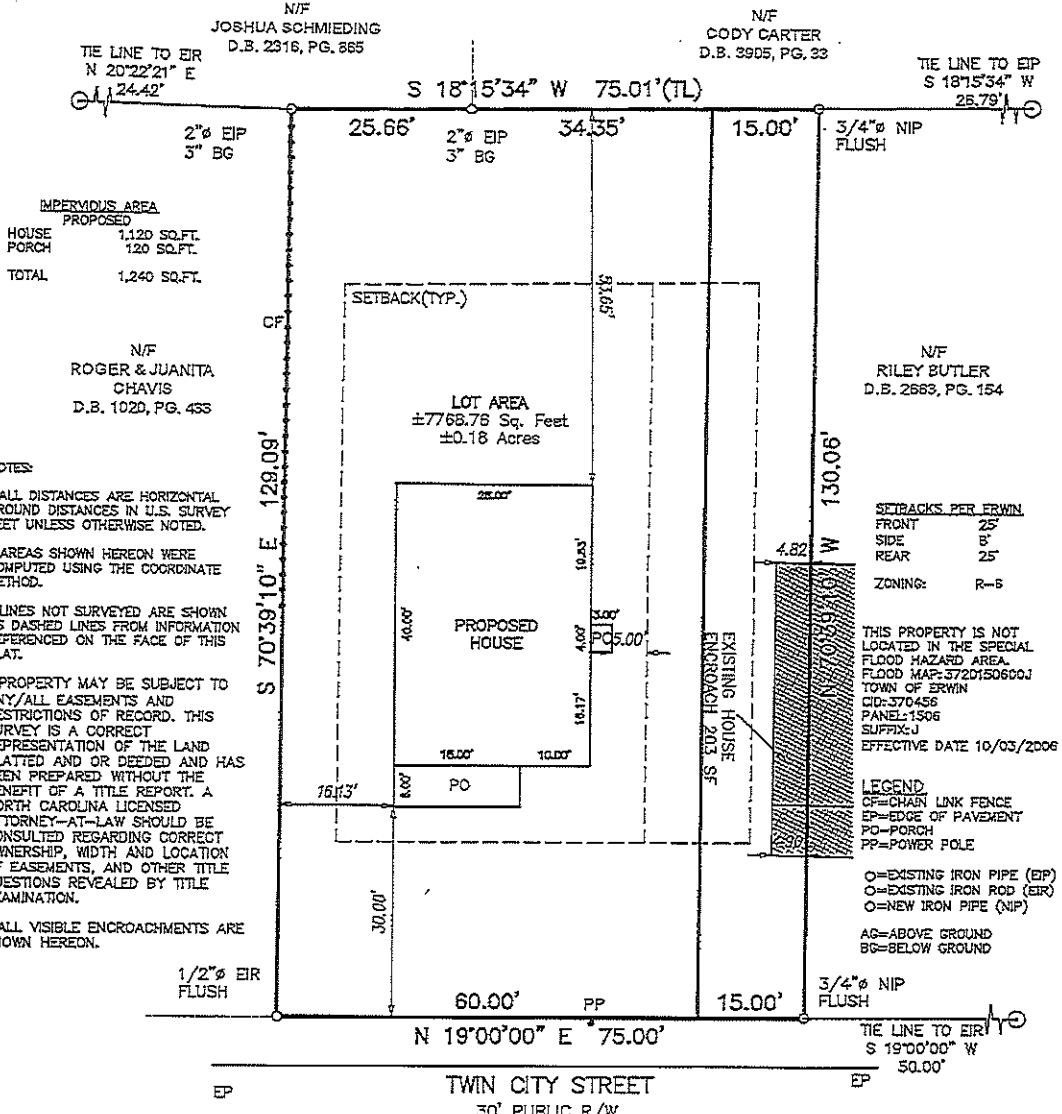

PLOT PLAN / LOT SURVEY DATE OF FIELD: 06/20/2022

PROJECT:	22-250
SURVEYED BY:	R. ANTONY
DRAWN BY:	JX WANG
SCALE:	1"=20'
DATE:	06/21/2022

FOR
JRT MANAGING PROPERTIES LLC
 TWIN CITY ST, DUNN
 LOT 51-53 COY LUCAS PROPERTY SUBDIVISION
 AVERASBORO TWP., HARNETT CO., NC
 P.B. 6, PG. 38 PIN: 1507-40-6209

ECLS GLOBAL
 U.S. VETERAN-OWNED
 19 N MCKINLEY ST
 EDARTE, NC 27521
 910.597.3257 (F) 910.597.3259 (FAX) 910.597.4175