

- LEGEND**
- AC=AIR CONDITIONING UNIT
  - BOC=BACK OF CURB
  - DW=CONC DRIVEWAY
  - EB=ELECTRIC BOX
  - EOP=EDGE OF PAVEMENT
  - P=PATIO
  - PO=PORCH
  - SCO=CLEANOUT
  - SW=SIDEWALK
  - TP=TELEPHONE PEDESTAL
  - WM=WATER METER
  - IRON PIPE FOUND
  - IRON PIPE SET
  - NAIL SET



THIS EXHIBIT MAP IS OF AN EXISTING PARCEL OR PARCELS OF LAND AND DOES NOT CREATE A NEW STREET OR CHANGE AN EXISTING STREET.

DB FLOYD, PLS L-3640 DATE

THIS MAP IS ONLY INTENDED FOR THE PARTIES AND PURPOSES SHOWN. THIS MAP IS NOT FOR RECORDATION. NO TITLE REPORT PROVIDED.

THIS MAP MAY NOT BE A CERTIFIED SURVEY AND HAS NOT BEEN REVIEWED BY LOCAL GOVERNMENT AGENCY FOR COMPLIANCE WITH ANY APPLICABLE LAND DEVELOPMENT REGULATIONS AND HAS NOT BEEN REVIEWED FOR COMPLIANCE WITH RECORDING REQUIREMENTS FOR PLATS.

**VICINITY MAP (NTS)**

**GENERAL NOTES:**

1. ALL DISTANCES ARE HORIZONTAL GROUND DISTANCES IN U.S. SURVEY FEET UNLESS OTHERWISE NOTED.
2. AREAS SHOWN HEREON WERE COMPUTED USING THE COORDINATE METHOD.
3. LINES NOT SURVEYED ARE SHOWN AS DASHED LINES FROM INFORMATION REFERENCED ON THE FACE OF THIS SURVEY.
4. PROPERTY MAY BE SUBJECT TO ANY/ALL EASEMENTS AND RESTRICTIONS OF RECORD. THIS SURVEY IS A CORRECT REPRESENTATION OF THE LAND PLATTED AND OR DEEDED AND HAS BEEN PREPARED WITHOUT THE BENEFIT OF A TITLE REPORT. A NORTH CAROLINA LICENSED ATTORNEY-AT-LAW SHOULD BE CONSULTED REGARDING CORRECT OWNERSHIP, WIDTH AND LOCATION OF EASEMENTS, AND OTHER TITLE QUESTIONS REVEALED BY TITLE EXAMINATION.
5. DRIVEWAY IMPERVIOUS CALCULATION SHOWN HEREON CALCULATED TO THE FRONT PROPERTY LINE/RIGHT-OF-WAY.
6. LOT LINES SHOWN HEREON TAKEN FROM CAD FILE PROVIDED BY BUILDER
7. THIS PARCEL IS NOT LOCATED WITHIN A FLOOD HAZARD ZONE AS INDICATED ON CID NO. 370328 PANEL 9566, SUFFIX J HARNETT COUNTY WITH AN EFFECTIVE DATE OF 10/03/06.



**PER BK 2022 PGS 341-344**

SETBACKS

|             |     |
|-------------|-----|
| FRONT       | 35' |
| SIDE        | 10' |
| REAR        | 25' |
| SIDE STREET | 20' |

IMPERVIOUS AREA

|                  |                  |
|------------------|------------------|
| HOUSE            | 1,978 SF         |
| DRIVE/WALK       | 1,784 SF         |
| PATIO            | 0 SF             |
| <b>TOTAL</b>     | <b>3,762 SF</b>  |
| <b>ALLOWABLE</b> | <b>11,082 SF</b> |

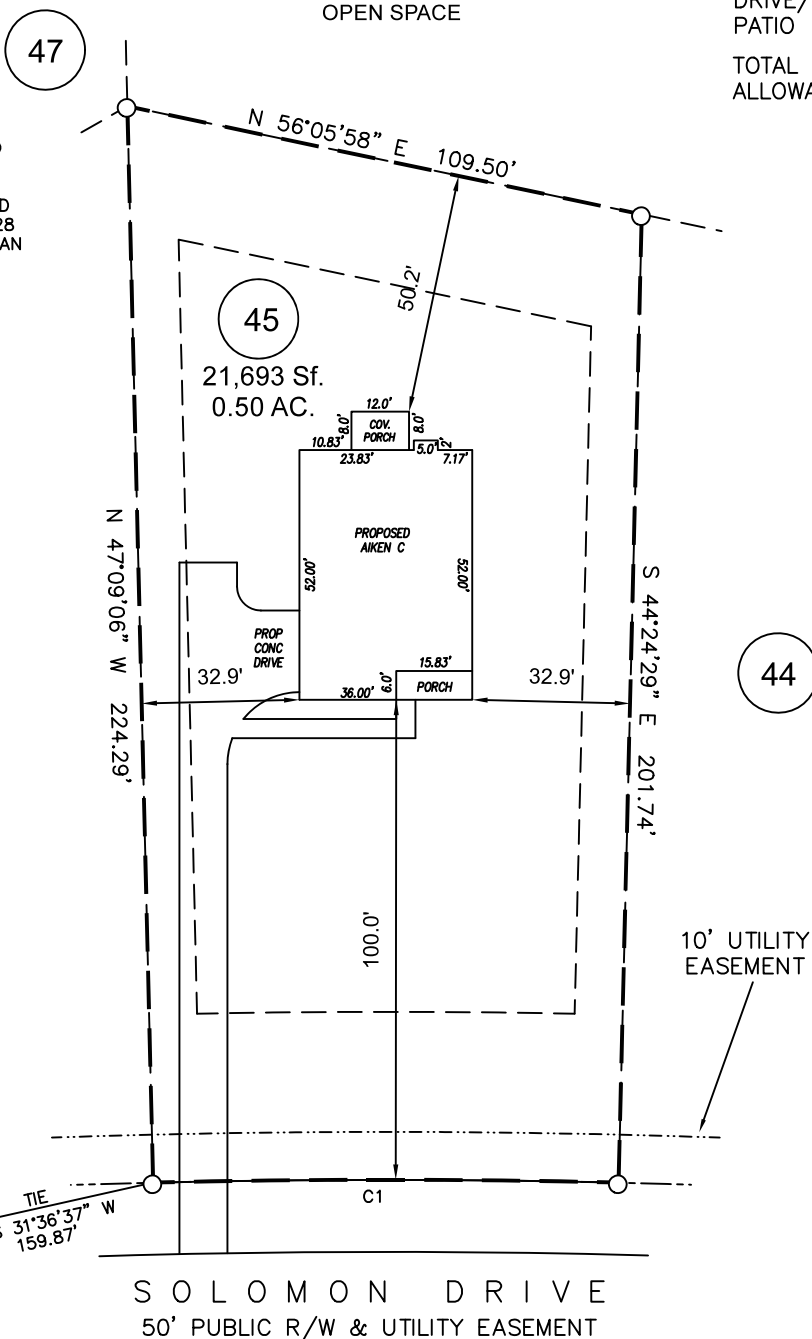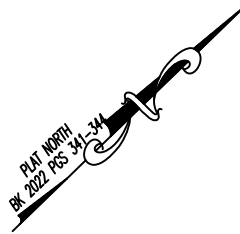

⊕ INTERSECTION  
MELVILL LN &  
SOLOMON DR

TIE  
S 31°36'37" W  
159.87'

**GRAPHIC SCALE**



1 inch = 40 ft.

**SOLOMON DRIVE**  
50' PUBLIC R/W & UTILITY EASEMENT

REVISION: SIDELOAD; BACK TO 100' 7/19/22 NMF

**P R E L I M I N A R Y**  
**P L O T P L A N**

C1 R=2025.00' A=96.97' S 44°13'13" W 96.96'

|                  |                  |
|------------------|------------------|
| <b>PROJECT:</b>  | 2022 A&G LIBERTY |
| <b>DRAWN BY:</b> | NMF              |
| <b>SCALE:</b>    | 1"=40'           |
| <b>DATE:</b>     | 7-15-22          |

FOR  
**A&G RESIDENTIAL**  
SOLOMON DRIVE  
LOT 45 LIBERTY MEADOWS SUBDIVISION  
JOHNSONVILLE TWP., HARNETT CO., NC  
BK. 2022, PGS. 341-344

**ECLS**  
GLOBAL, INC.  
U.S. VETERAN-OWNED  
19 N MCKINLEY ST  
COATS, NC 27521  
910.897.3257 ECLSGLOBALINC.COM  
910.897.2329 (FAX) CO#C-4175