



# Southeastern Soil & Environmental Associates, Inc.

P.O. Box 9321  
Fayetteville, NC 28311


Phone/Fax (910) 822-4540

Email mike@southeasternsoil.com

1

N/F

ANN L. DIGIORGIO  
DB 1633, PG 520  
PB 2002, PG 567

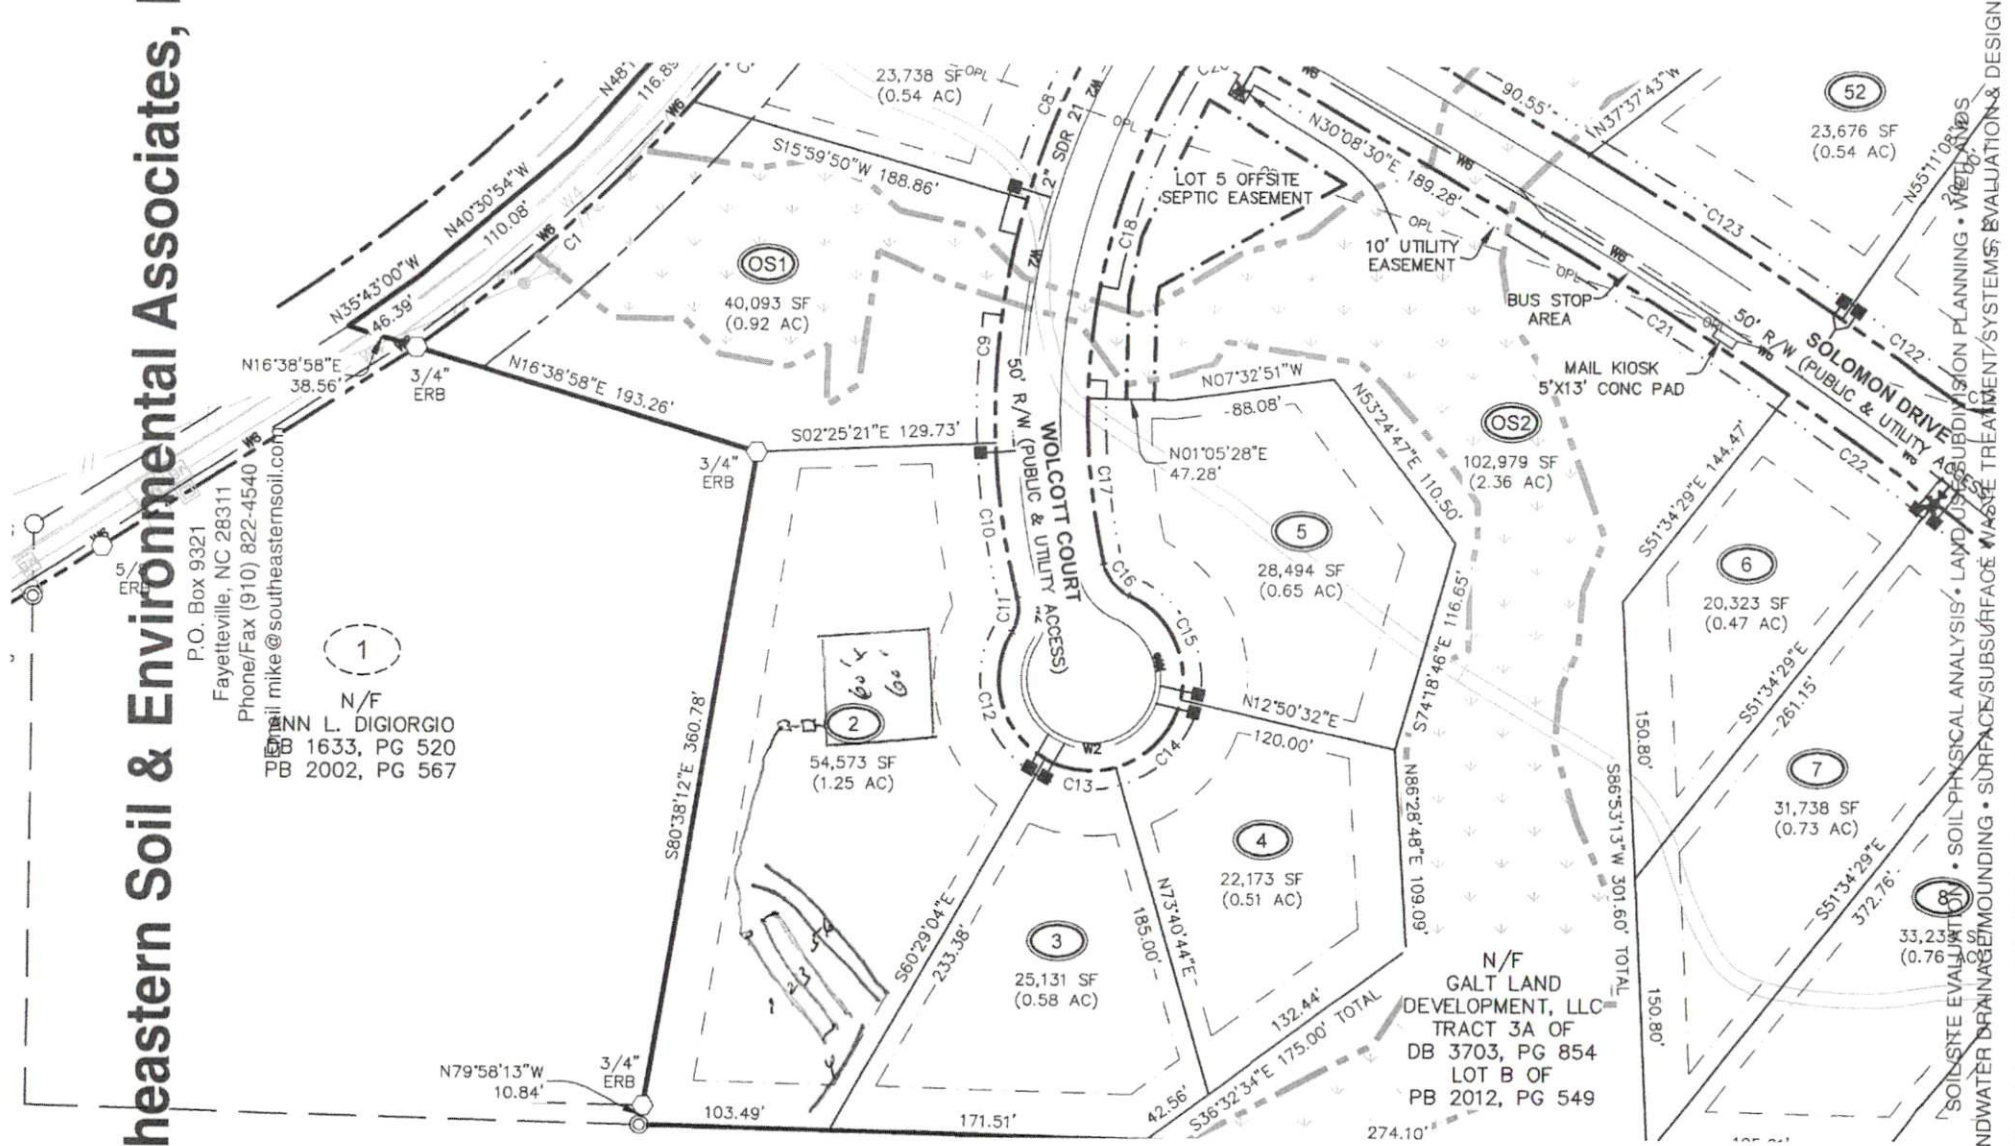

N/F  
GALT LAND  
DEVELOPMENT, LLC  
TRACT 3A OF  
DB 3703, PG 854  
LOT B OF  
PB 2012, PG 549

1" = 100'

SOILS EVALUATION • SOIL PHYSICAL ANALYSIS • LAND USE SUBDIVISION PLANNING • WETLANDS  
 GROUNDWATER DRAINAGE/EMOUNDING • SURFACES/SUBSURFACE WASTE TREATMENT/SYSTEMS EVALUATION & DESIGN