

VICINITY MAP
(NO SCALE)

CURVE TABLE				
CURVE	LENGTH	RADIUS	BEARING	CHORD
C1	95.64'	258.89'	N21°06'01"W	95.10'

(108)

ROLLING SPRINGS
SECTION 7
MB 2021, SL 128

(12)

ROLLING SPRINGS
SECTION 7
MB 2021, SL 128

LEGEND

- DENOTES IRON PIPE OR BREAK IN LINE
- △ DENOTES CONTROL CORNER
- BG BELOW GROUND REC RECORDED
- AG ABOVE GROUND MEAS MEASURED
- EPK EXISTING PK NAIL
- EIR EXISTING IRON REBAR
- SIR SET REBAR


NOTE - 1/2" IRON REBAR SET FLUSH W/ THE GROUND AT ALL PROPERTY CORNERS UNLESS OTHERWISE NOTED.

(114)

ROLLING SPRINGS
SECTION 7
MB 23, SL 14

(112)


ROLLING SPRINGS
SECTION 7
MB 23, SL 14

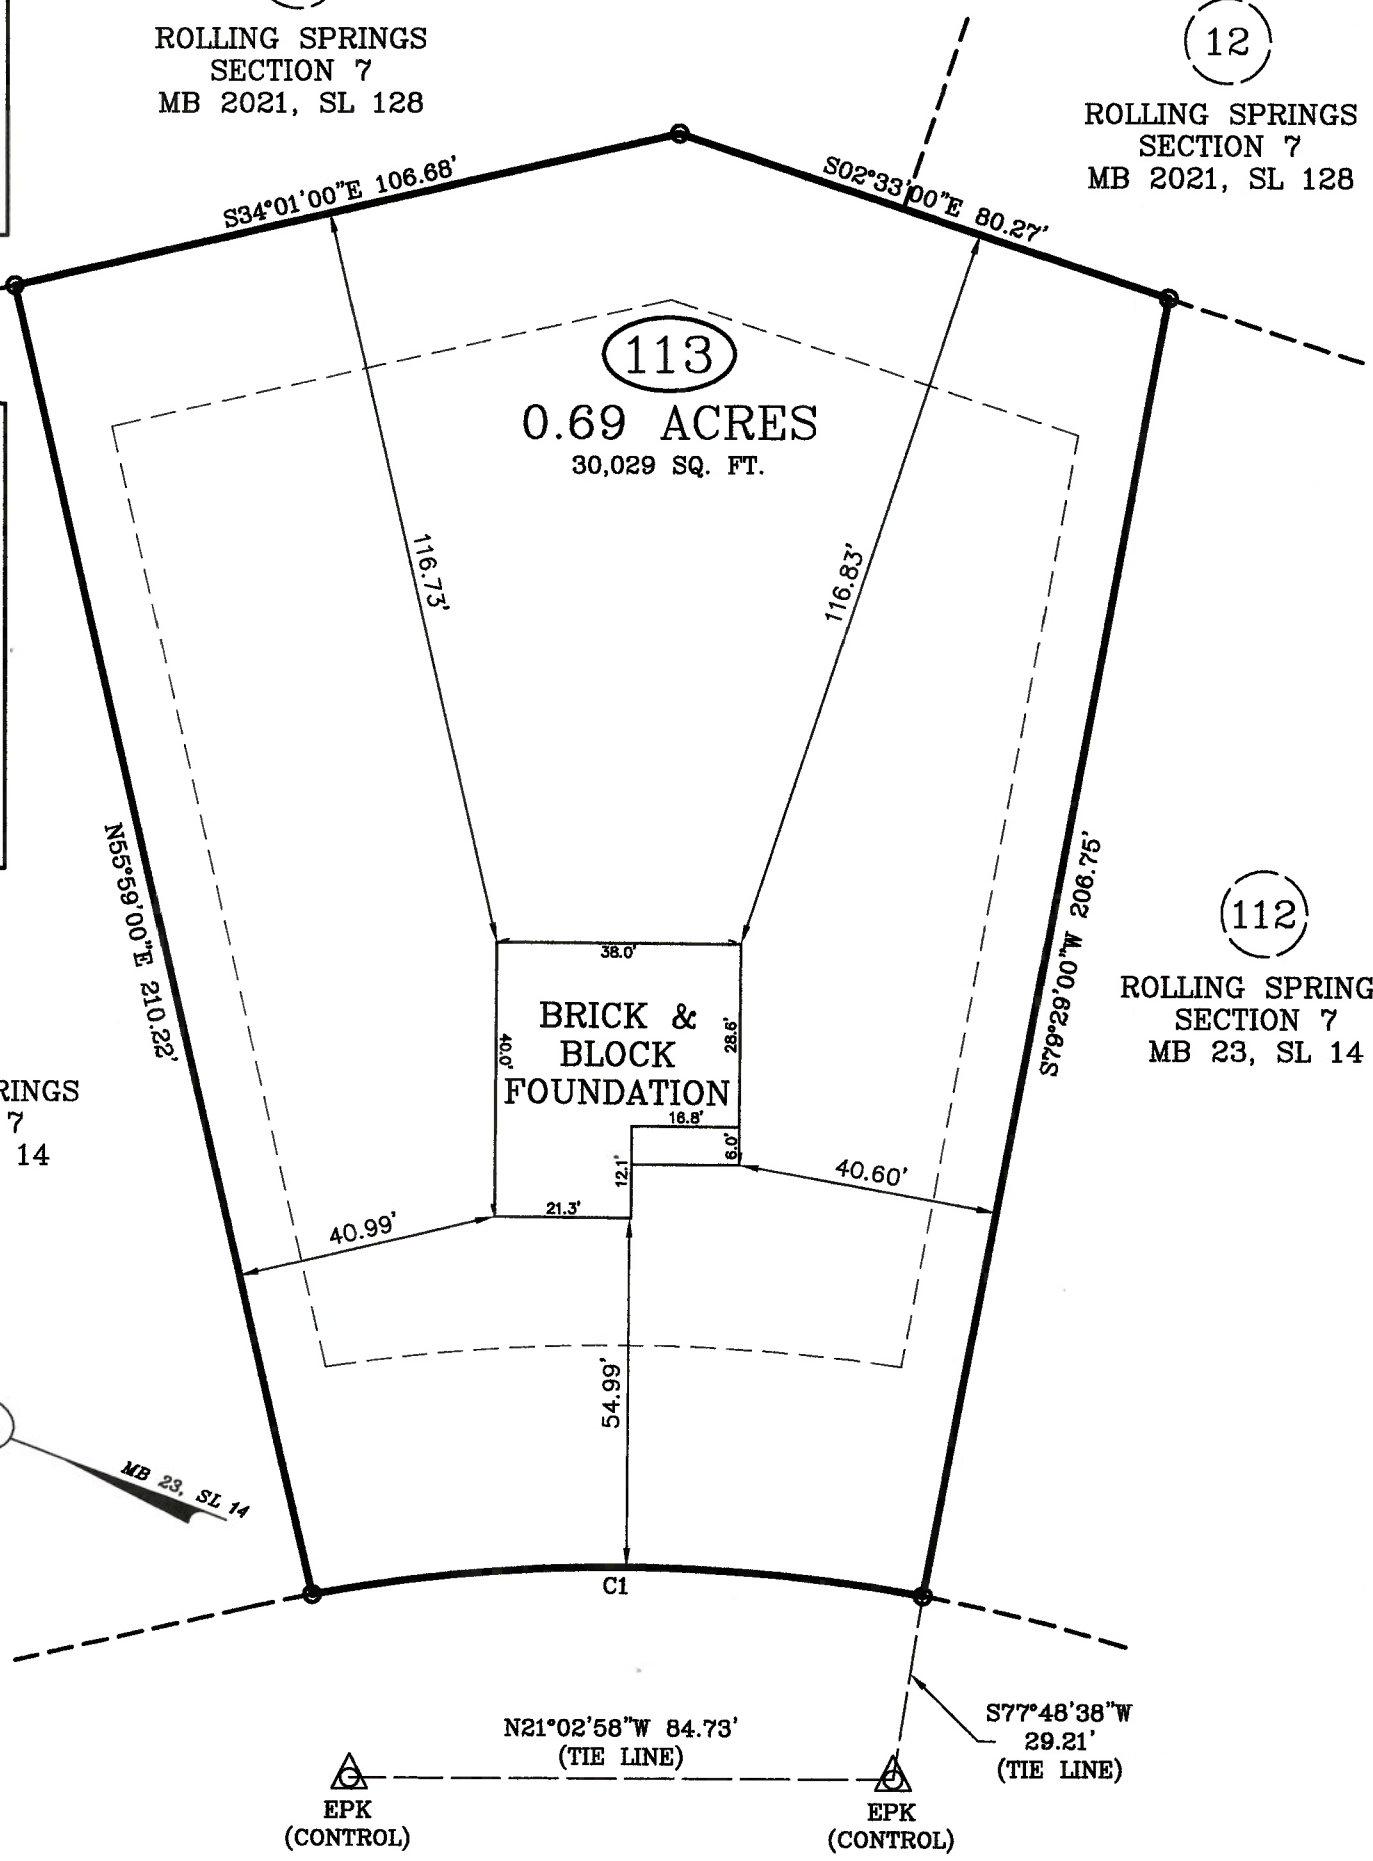

SANDALWOOD DRIVE
50 FT. PUBLIC R/W
FOUNDATION SURVEY

SURVEY FOR: WELLONS REALTY
ADDRESS: SANDALWOOD DRIVE
CITY OF: SPRING LAKE, NC
COUNTY OF: HARNETT

TOWNSHIP OF: ANDERSON CREEK
DATE: OCTOBER 28TH, 2022
SCALE: 1" = 30'
REFERENCE: LOT 113
ROLLING SPRINGS
SECTION 7
MB 23, SL 14

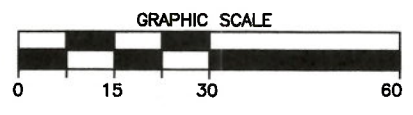

Larry King & Associates, R.L.S., P.A.
P.O. Box 53787
1333 Morganton Road, Suite 201
Fayetteville, NC 28305
Phone: (910) 483-4300
Fax: (910) 483-4052
www.LKandA.com
NC Firm License C-0887

"I certify that this map was drawn under my supervision from an actual survey made under my supervision (deed description recorded in MB 23, SL 14 or other reference source as shown); that the boundaries not surveyed are indicated as drawn from information in Book and page as referenced above that the ratio of precision or positional accuracy is > 1:6,000; and that this map meets the requirements of The Standards of Practice for Land Surveying in North Carolina (21 NCAC 56.1600)."

11-03-22
W. Larry King
W. Larry King, Professional Land Surveyor L-1339