
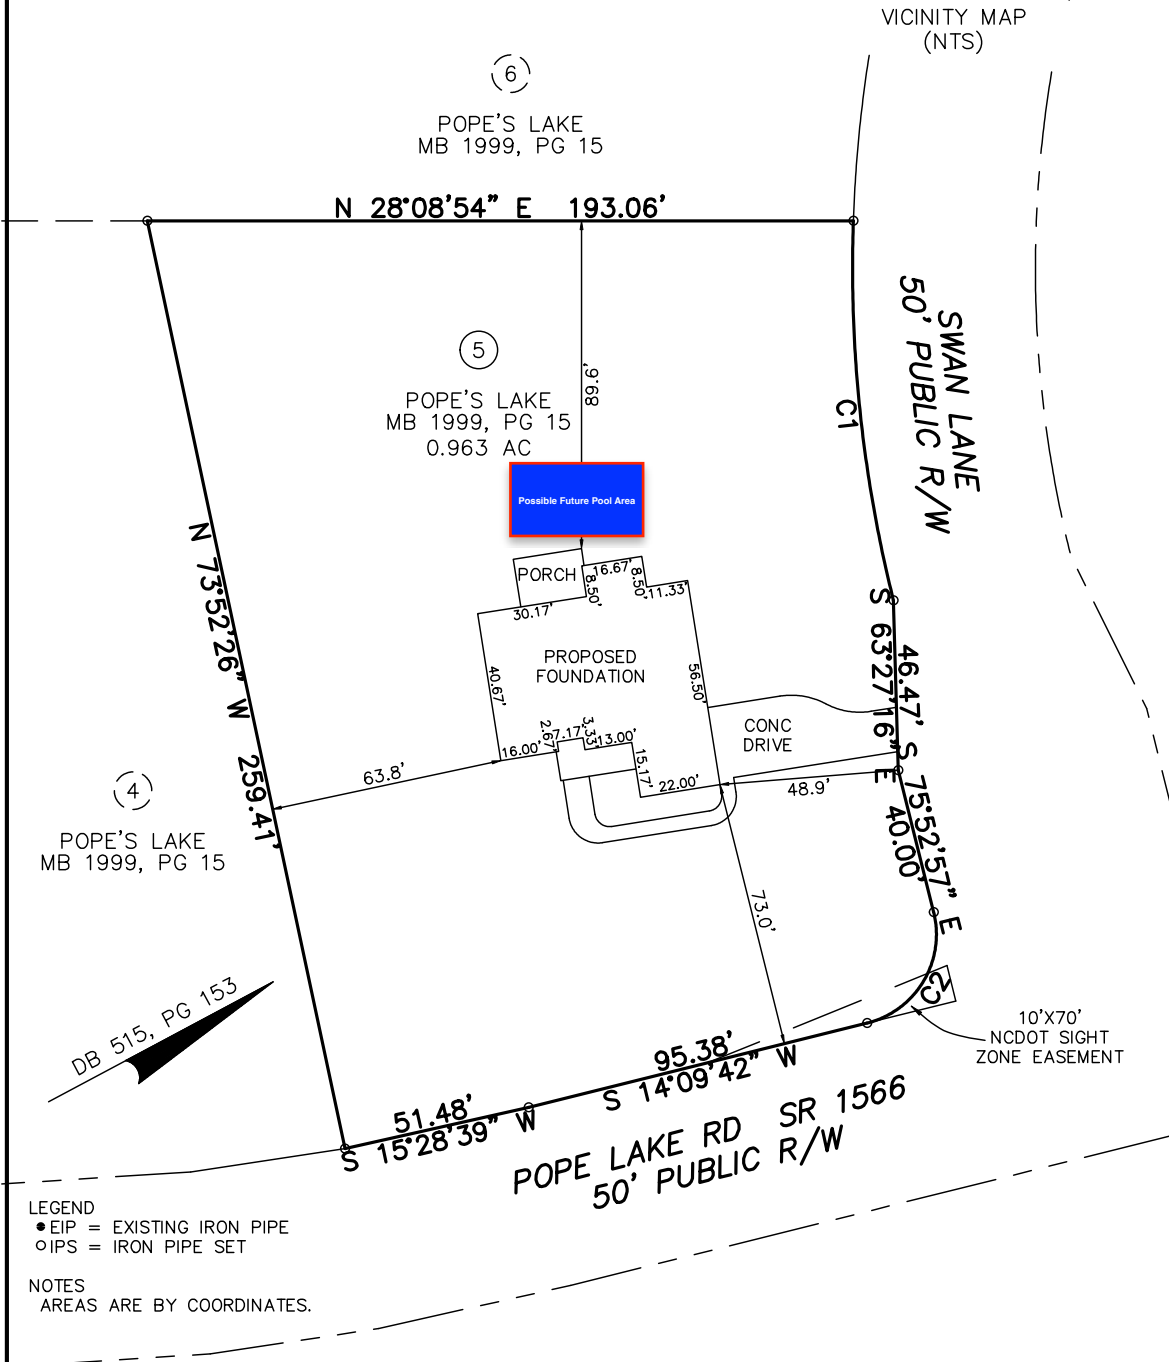


PROPOSED PLOT PLAN FOR  
 REALCON HOLDINGS, LLC  
 37 SWAN LANE  
 LOT 5 POPE'S LAKE, PHASE 1  
 MAP BOOK 1999, AGE 15  
 BLACK RIVER TOWNSHIP  
 HARNETT COUNTY, NC

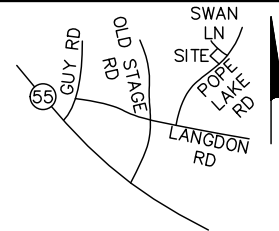

LEGEND  
 ● EIP = EXISTING IRON PIPE  
 ○ IPS = IRON PIPE SET

NOTES  
 AREAS ARE BY COORDINATES.

CURVE	RADIUS	DELTA ANGLE	ARC LENGTH	CHORD BEARING	CHORD LENGTH
C1	375.00'	15°59'55"	104.71'	S 67°53'00" E	104.37'
C2	25.00'	90°02'39"	39.29'	S 30°51'38" E	35.37'

**PRELIMINARY PLAT  
 NOT FOR RECORDATION,  
 CONVEYANCE, OR SALES**

**THOMPSON and ASSOCIATES, P.A.**  
 1149 EXECUTIVE CIRCLE, SUITE D, UNIT 2  
 CARY, NC 27544  
 919-465-1566  
 CO #C-343



DATE 7/24/2022	SURVEYED	DRAWN REM
DRAWING 327SWANLANE		SCALE 1" = 40'

THIS PROPERTY IS NOT LOCATED IN A  
 F.E.M.A. 100 YEAR FLOOD HAZARD AREA.  
 F.I.R.M. PANEL NO. 3720068200J