
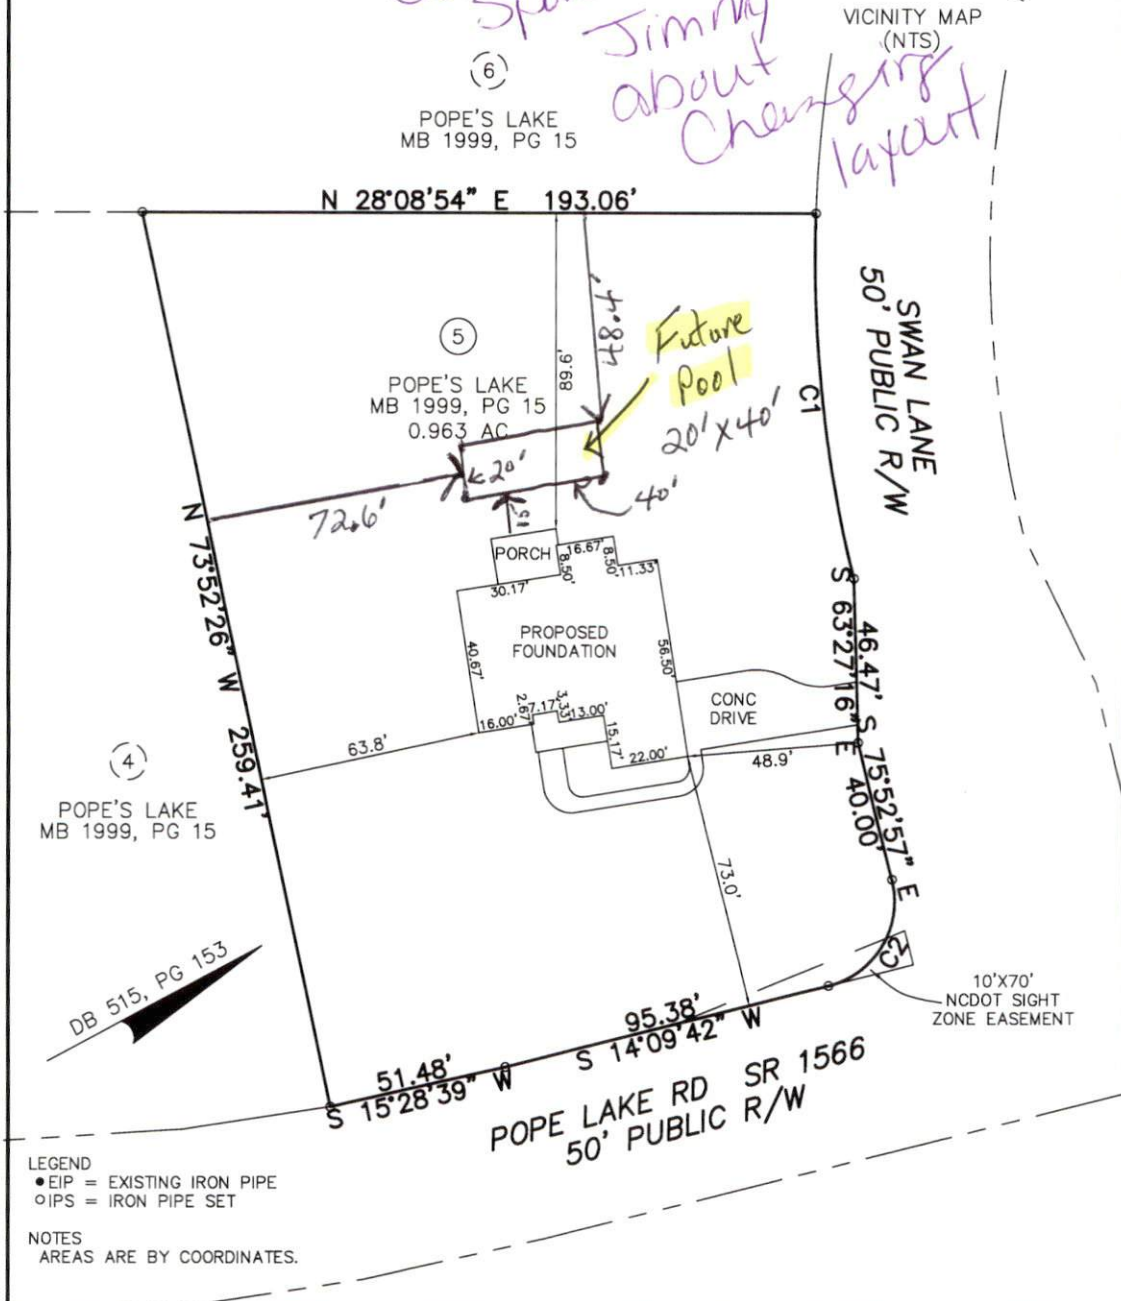


PROPOSED PLOT PLAN FOR
 REALCON HOLDINGS, LLC
 37 SWAN LANE
 LOT 5 POPE'S LAKE, PHASE 1
 MAP BOOK 1999, AGE 15
 BLACK RIVER TOWNSHIP
 HARNETT COUNTY, NC

Customer spoke w/ Jimmy about changing layout

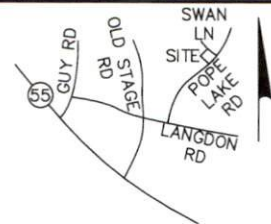

CURVE	RADIUS	DELTA ANGLE	ARC LENGTH	CHORD BEARING	CHORD LENGTH
C1	375.00'	15°59'55"	104.71'	S 67°53'00" E	104.37'
C2	25.00'	90°02'39"	39.29'	S 30°51'38" E	35.37'

**PRELIMINARY PLAT
 NOT FOR RECORDATION,
 CONVEYANCE, OR SALES**

THOMPSON and ASSOCIATES, P.A.
 1149 EXECUTIVE CIRCLE, SUITE D, UNIT 2
 CARY, NC 27544
 919-465-1566
 CO #C-343



DATE 7/24/2022	SURVEYED	DRAWN REM
DRAWING 327SWANLANE	SCALE 1" = 40'	

THIS PROPERTY IS NOT LOCATED IN A
 F.E.M.A. 100 YEAR FLOOD HAZARD AREA.
 F.I.R.M. PANEL NO. 3720068200J