


VICINITY MAP

STONECLIFF LANE  
40' PUBLIC R/W

EDGEDALE LANE  
40' PUBLIC R/W

**LEGEND:**

- EIP - EXISTING IRON PIPE
- EIB - EXISTING IRON BAR
- BEIP - BENT IRON PIPE
- BEIB - BENT IRON BAR
- CM - CONCRETE MONUMENT
- EPK - EXISTING PK NAIL
- SPK - SET PK NAIL
- NIP - NEW IRON PIPE SET
- R/W - RIGHT OF WAY
- CATV - CABLE TV BOX
- EB - ELECTRIC BOX
- TEL - TELEPHONE PEDESTAL
- PP - POWER POLE
- OHL - OVERHEAD LINE
- LP - LIGHT POLE
- WM - WATER METER
- WV - WATER VALVE
- CO - SEWER CLEAN-OUT

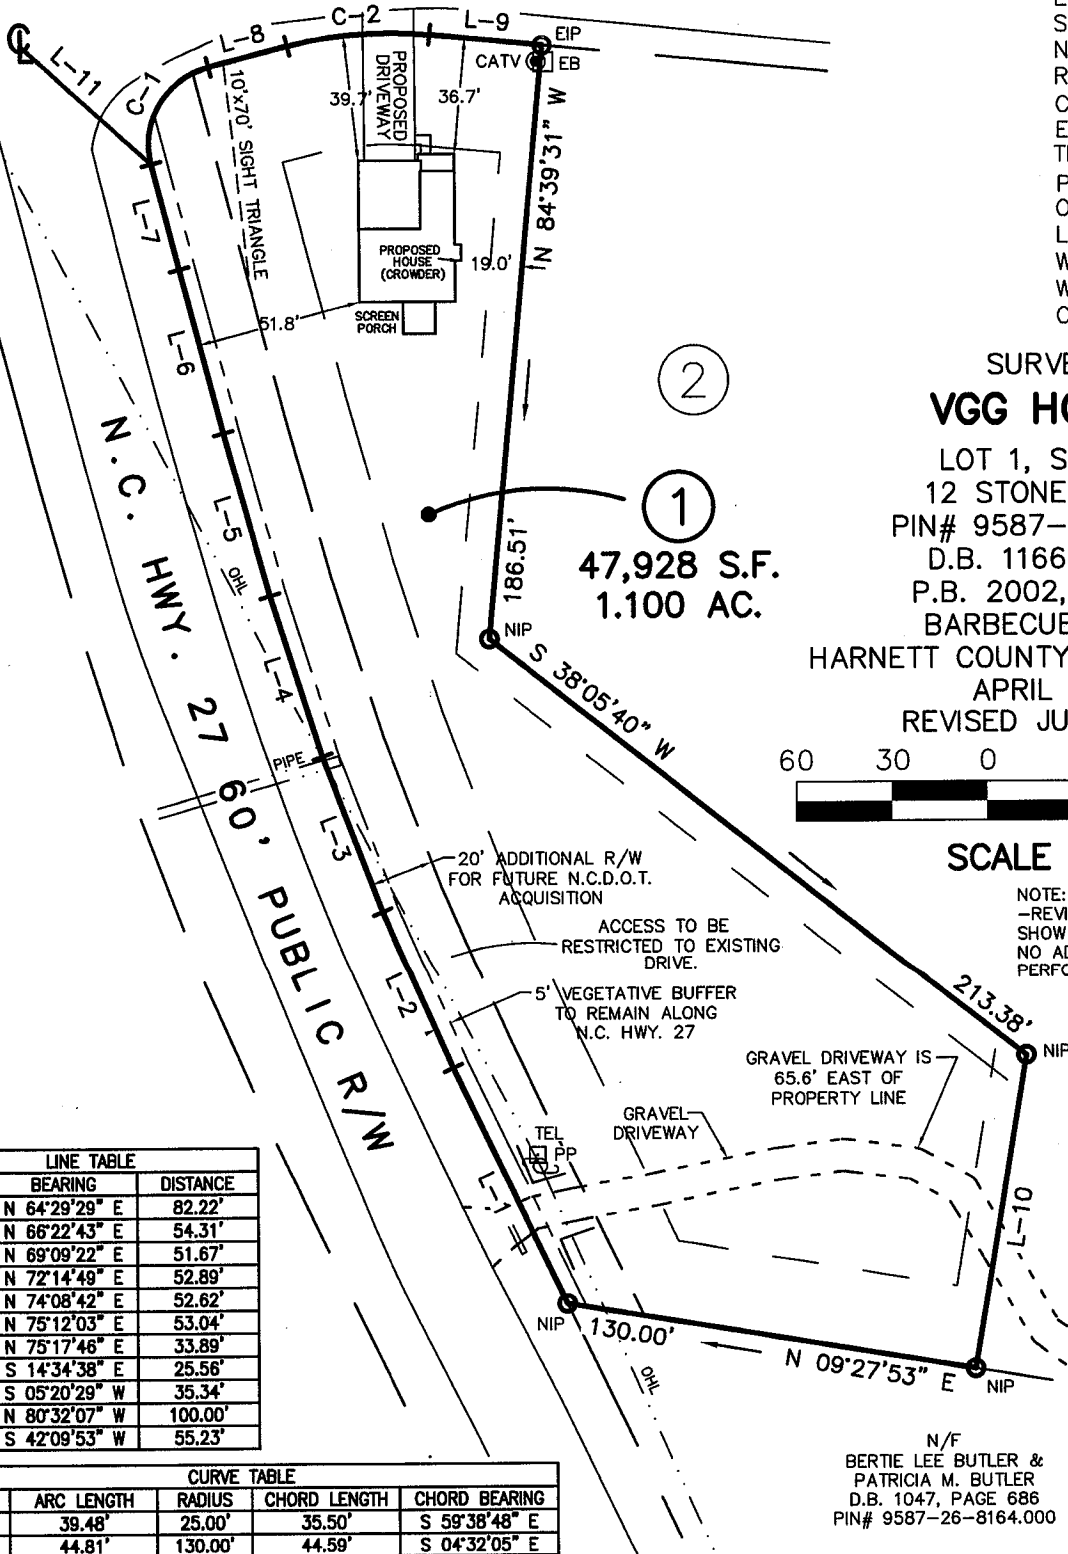

47,928 S.F.  
1.100 AC.

**SURVEY FOR  
VGG HOLDINGS**

LOT 1, STONECLIFF  
12 STONECLIFF LANE  
PIN# 9587-35-5299.000  
D.B. 1166, PAGE 171  
P.B. 2002, PAGE 1409  
BARBECUE TOWNSHIP  
HARNETT COUNTY, NORTH CAROLINA  
APRIL 4, 2022  
REVISED JULY 19, 2022




**SCALE 1"=60'**

NOTE:  
-REVISION DATE OF JULY 19, 2022 IS TO  
SHOW PROPOSED HOUSE AND DRIVEWAY.  
NO ADDITIONAL FIELD WORK HAS BEEN  
PERFORMED.

LINE TABLE		
LINE	BEARING	DISTANCE
L-1	N 64°29'29" E	82.22'
L-2	N 66°22'43" E	54.31'
L-3	N 69°09'22" E	51.67'
L-4	N 72°14'49" E	52.89'
L-5	N 74°08'42" E	52.62'
L-6	N 75°12'03" E	53.04'
L-7	N 75°17'46" E	33.89'
L-8	S 14°34'38" E	25.56'
L-9	S 05°20'29" W	35.34'
L-10	N 80°32'07" W	100.00'
L-11	S 42°09'53" W	55.23'

CURVE TABLE				
CURVE	ARC LENGTH	RADIUS	CHORD LENGTH	CHORD BEARING
C-1	39.48'	25.00'	35.50'	S 59°38'48" E
C-2	44.81'	130.00'	44.59'	S 04°32'05" E

N/F  
BERTIE LEE BUTLER &  
PATRICIA M. BUTLER  
D.B. 1047, PAGE 686  
PIN# 9587-26-8164.000

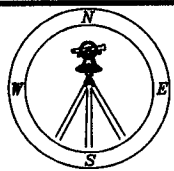

**CMP**

CAWTHORNE, MOSS  
& PANCIERA, P.C.

Professional Land Surveyors  
C-1525

333 S. White Street  
Post Office Box 1253  
Wake Forest, N.C. 27588  
(919)556-3148

I DECLARE THAT THIS SURVEY COMPLIES WITH THE NORTH CAROLINA STANDARDS OF PRACTICE FOR SURVEYING, (SECTION 1600) FOR CLASS A SURVEYS AND THAT THE CALCULATED RATIO OF PRECISION BEFORE ADJUSTMENTS IS 1:10,000+. FURTHERMORE, PROPERTY CORNERS SHOWN ARE PRIMARY CONTROL MONUMENTATION FOR THE RE-ESTABLISHMENT OF PROPERTY CORNERS IN THE ABSENCE OF GRID MONUMENTS AND OTHER SUBDIVISION PROPERTY CORNERS. THIS SURVEY IS NOT TO BE RECORDED WITHOUT THE WRITTEN AUTHORIZATION OF THE SURVEYOR.

PROFESSIONAL LAND SURVEYOR L-3835

