

VICINITY MAP

68 Ramble Falls Ln., Erwin
 Lot 20, Wildwood Subdivision
 Map #2021-431 thru 432

~ Foundation Survey ~
Wellons Realty

Grove Township Harnett County
 Scale: 1" = 50' Date: 9-8-2022


Surveyed & Mapped By

STREAMLINE
LAND SURVEYING, Inc.



NC FIRM C-1898
 870 NC 55 W, Coats, N.C. 27521
 Phone: 910-897-7715

I hereby certify that the foundation location shown hereon is correct in relation to property lines of record.

NOTE: The purpose of this survey is to locate the newly constructed foundation.
 Other features, fixtures, encumbrances and indications of use may be revealed by a complete site survey.

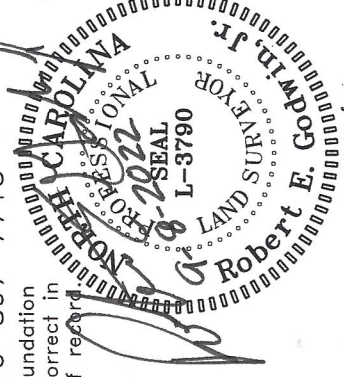

NOT FOR RECORDATION

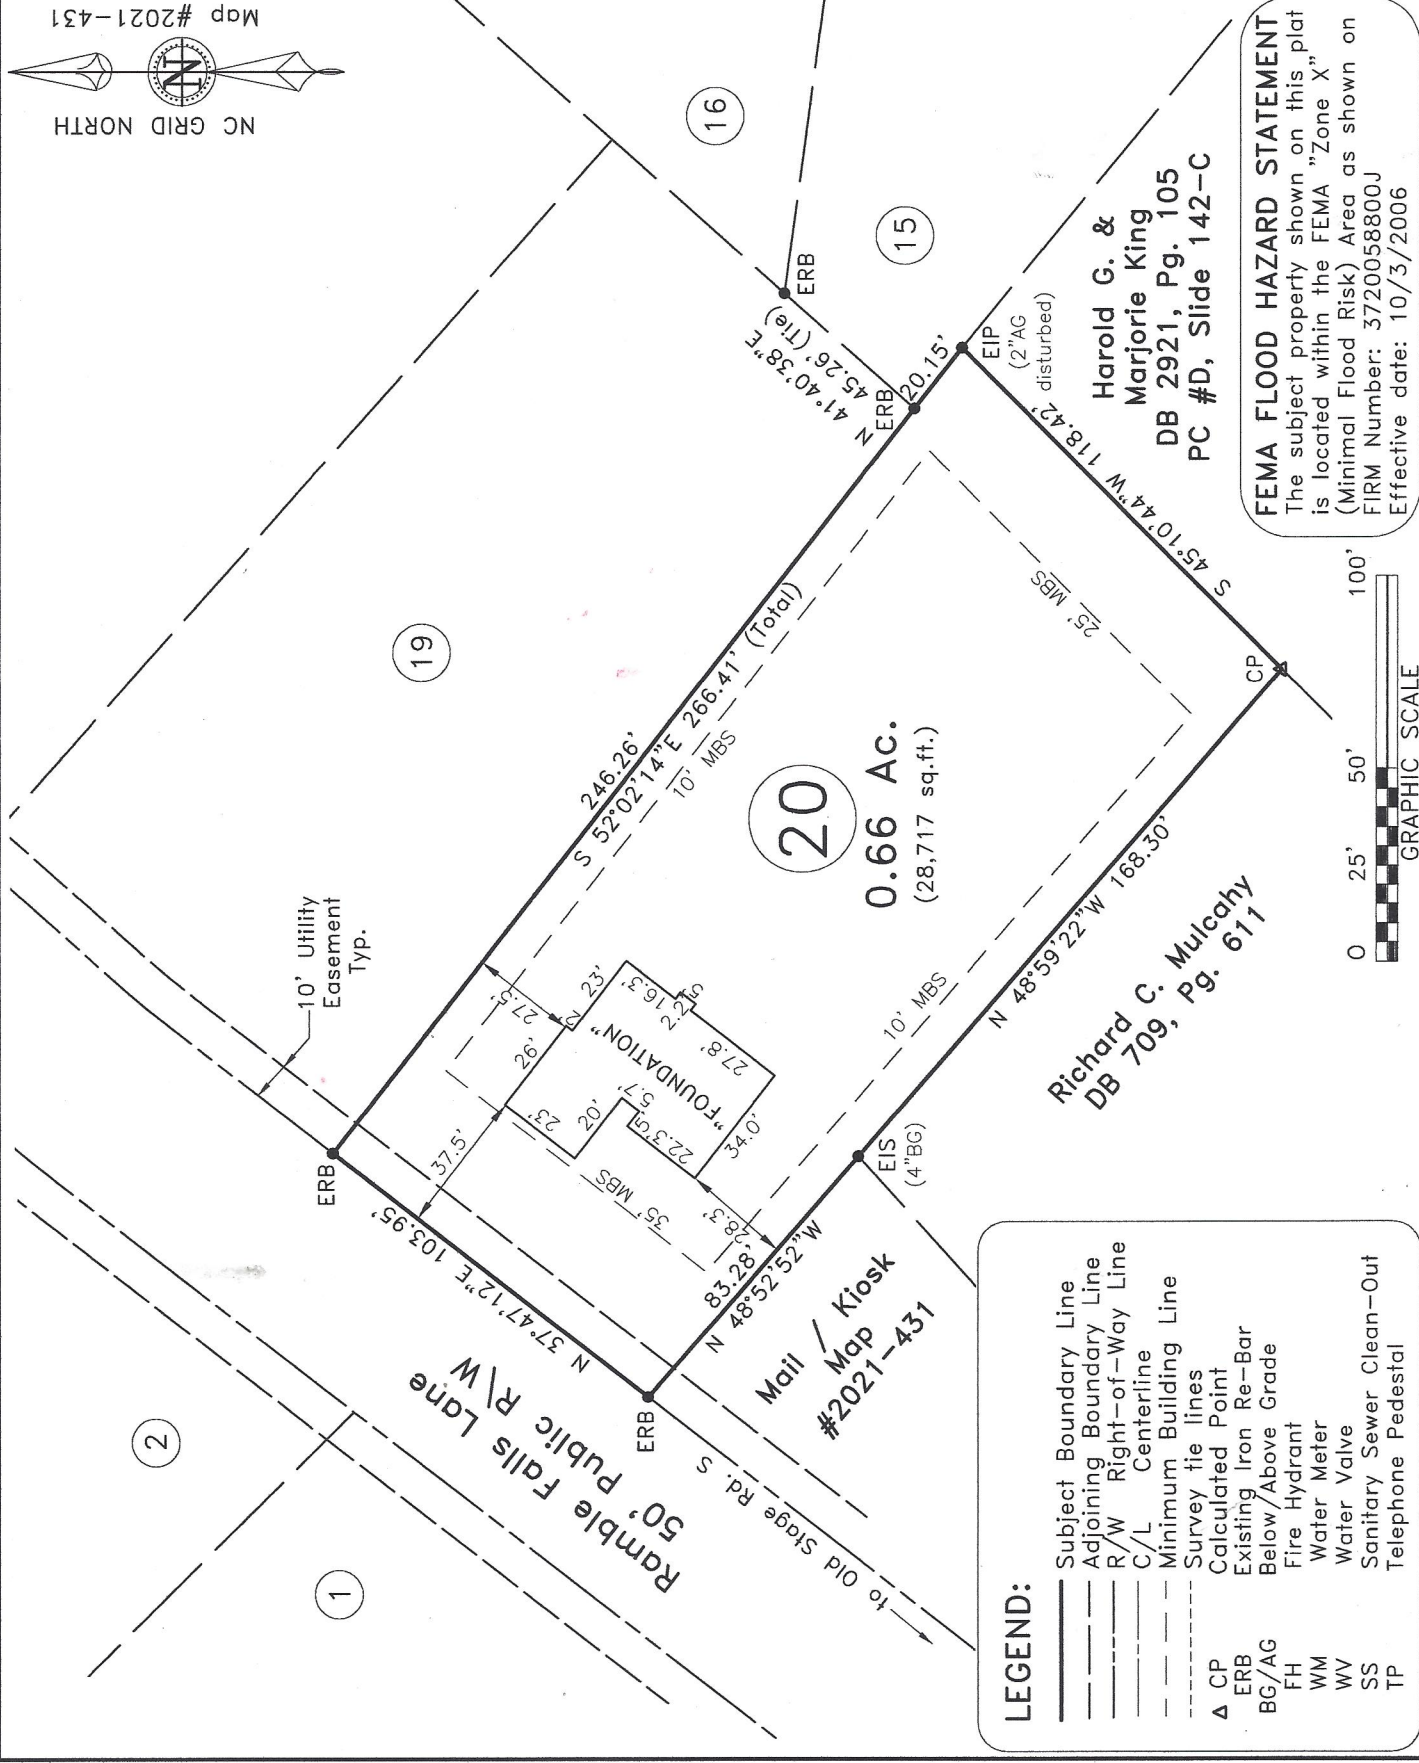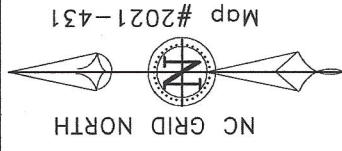

20
0.66 AC.
 (28,717 sq.ft.)

Harold G. & Marjorie King
 DB 2921, Pg. 105
 PC #D, Slide 142-C

Richard C. Mulcahy
 DB 709, Pg. 611

FEMA FLOOD HAZARD STATEMENT
 The subject property shown on this plat is located within the FEMA "Zone X" (Minimal Flood Risk) Area as shown on FIRM Number: 3720058800J Effective date: 10/3/2006



LEGEND:

- Subject Boundary Line
- Adjoining Boundary Line
- R/W
- Right-of-Way Line
- C/L
- Centerline
- Minimum Building Line
- - - - - Survey tie lines
- △ CP
- △ ERB
- △ BG/AG
- FH
- WM
- WV
- SS
- TP