



MAIN COMPUTER FILE: FFH - ROANOKE - SEPT.-2014

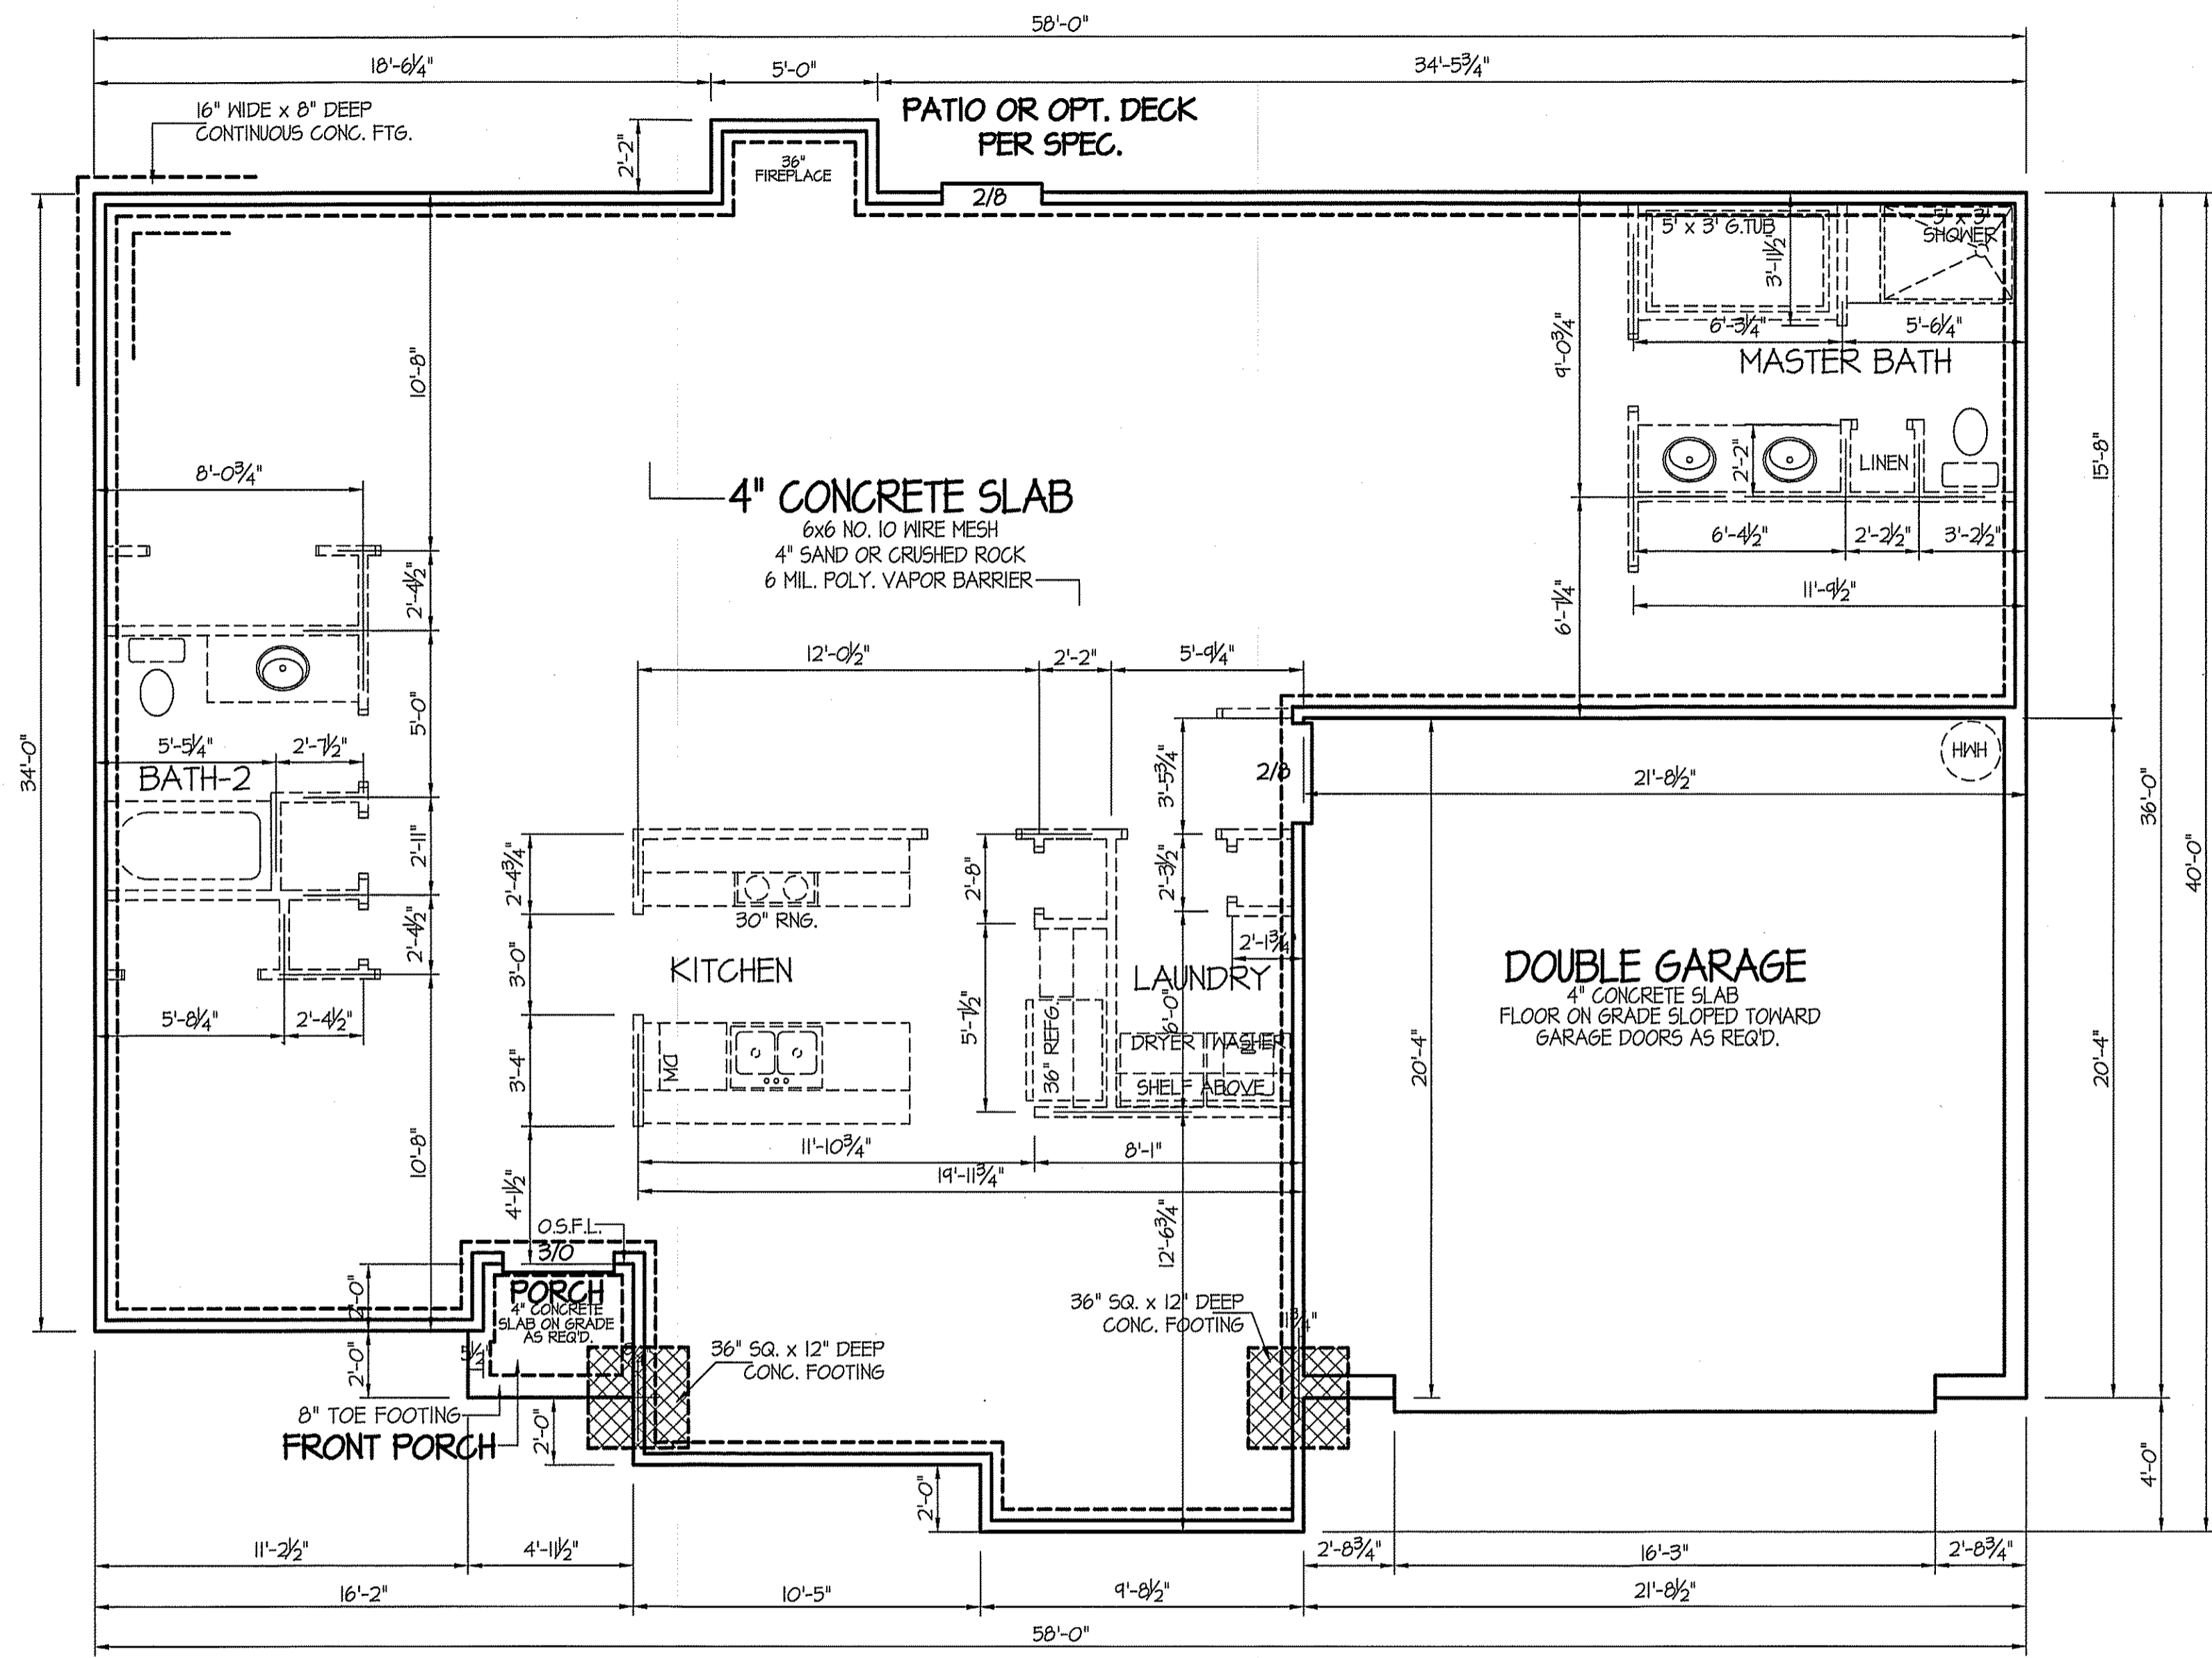

DATE:
JULY 13, 2021

FREEDOM FAMILY HOMES
P.O. BOX 608
DUNN, N.C. - 28335
O: (910) 892-1231 FAX: (910) 892-5680
© 2021, FREEDOM FAMILY HOMES

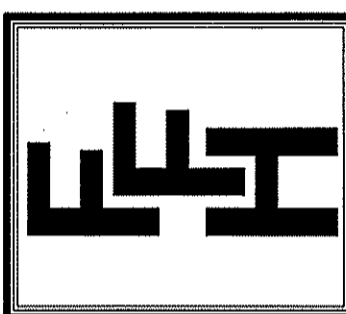

EXCLUSIVE PLAN FOR
FREEDOM FAMILY HOMES
ROANOKE II ~ RIGHT

SHEET NO.
35